


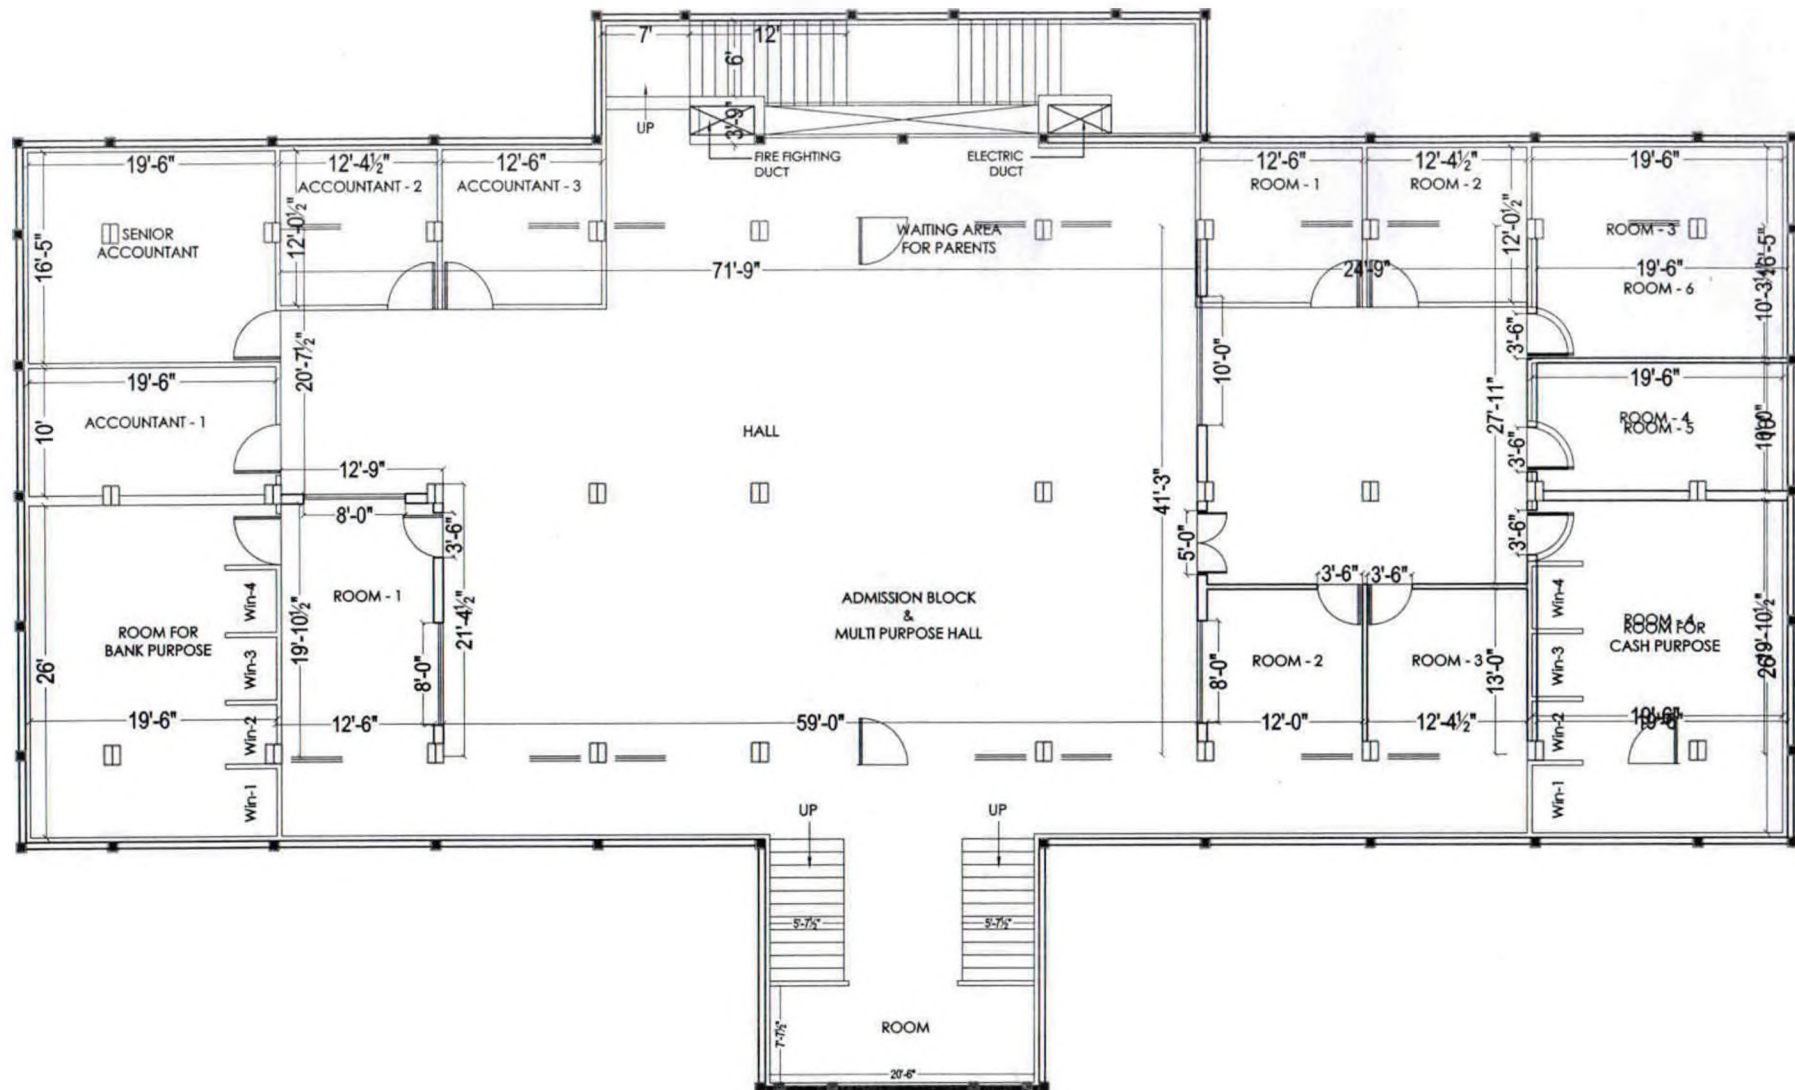

PROJECT :

BELONGING TO :

DRAWING :

# ADMISSION CELL BLOCK

AREA:- 752.91 SQ.MT

Khalsa College Amritsar

File Name: Canteen KCA, (3) 114

SCALE :

N.T.S.

DRAWN By:

J.P.S

Rev. No.


1

DATE:

26 - Feb - 15

BASEMENT FLOOR PLAN

*[Signature]*  
Manager (Projects),  
Khalsa College, Amritsar.  
*[Signature]*

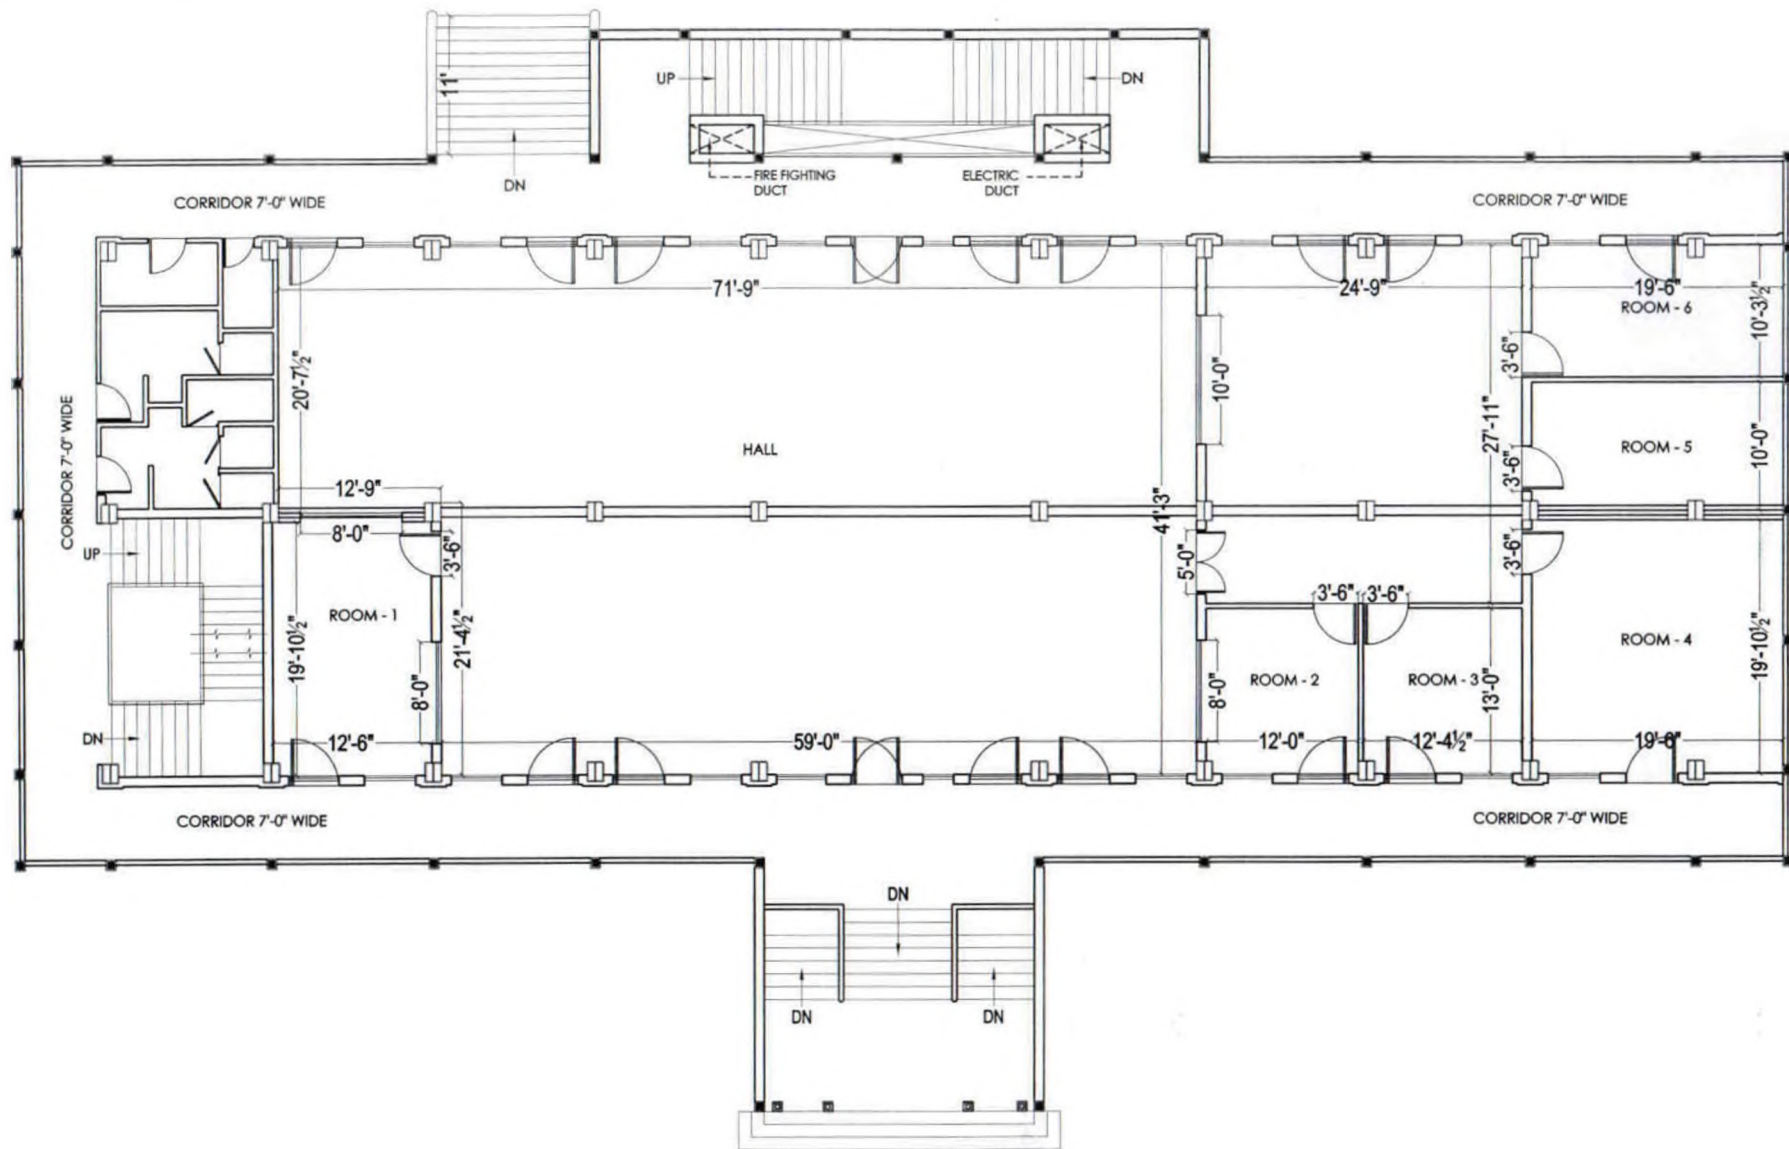

PROJECT :

BELONGING TO :

ADMISSION CELL BLOCK

AREA:- 785.75 SQ.MT

DRAWING :

Ground Floor Plan

SCALE :

Khalsa College Amritsar

N.T.S.

Rev. No.

0

File Name:

Canteen FCA\_120515


DRAWN By:

J.P.S

DATE :

12 - May - 15

Manager (Projects),  
Khalsa College, Amritsar.

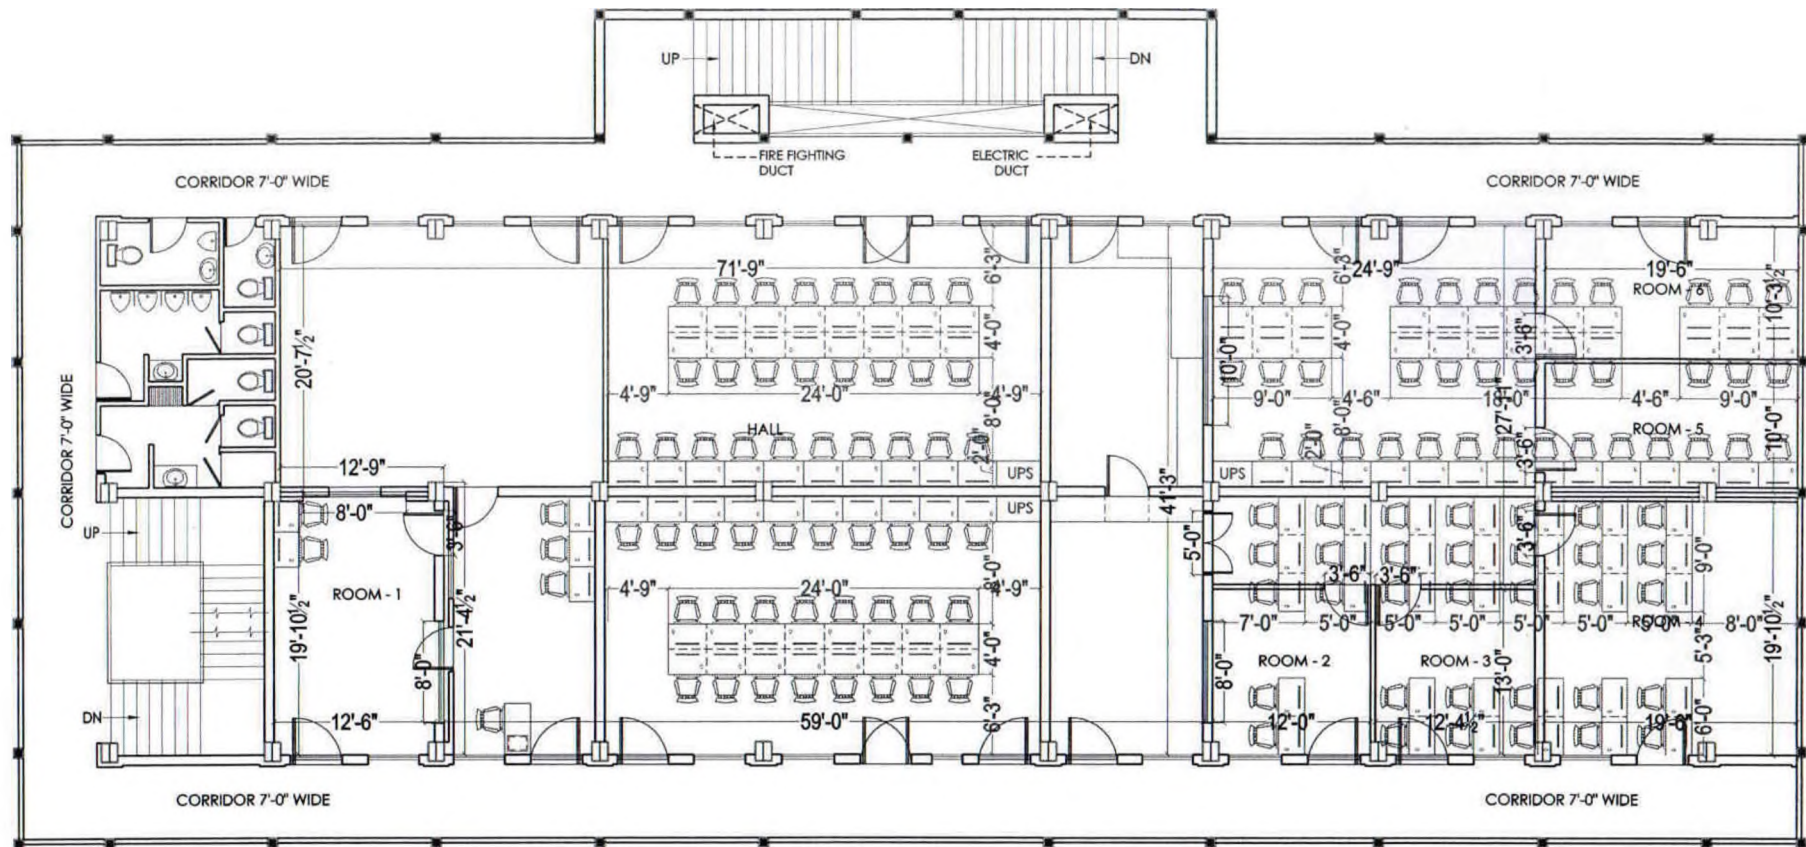

■ ■ ■ ■ ■



PROJECT :

BELONGING TO :

ADMISSION CELL BLOCK

AREA:- 746.02 SQ.MT

DRAWING :

First Floor Plan ( Computer Deptt. )

SCALE :

Khalsa College Amritsar

N.T.S.

Rev. No.

0

File Name:

Canteen KCA\_120515


DRAWN By:

J.P.S

DATE :

12 - May - 15

*Manoj (Projects),  
Khalsa College, Amritsar.*

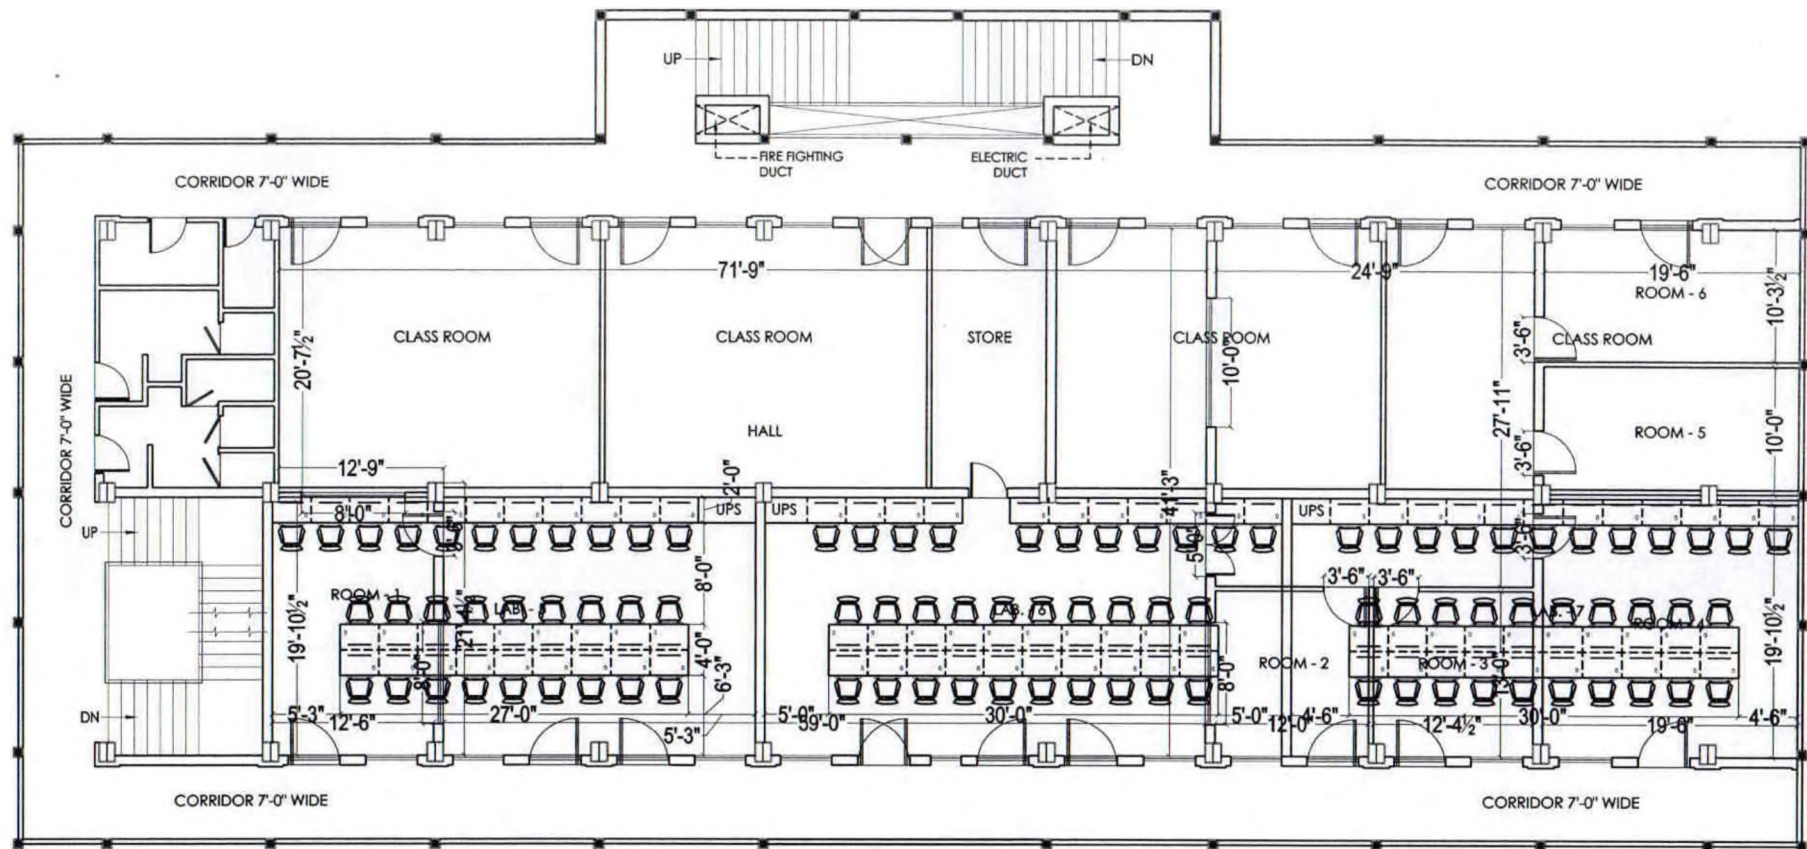

PROJECT :

BELONGING TO :

DRAWING :

ADMISSION CELL BLOCK

AREA:- 746.02 SQ.MT

Khalsa College Amritsar

File Name:

Cartoon KCA\_1 20515

SCALE :

N.T.S.

DRAWN By:

J.P.S

Rev. No.

0

DATE :

12 - May - 15

Second Floor Plan ( Computer Deptt. )


*Manager (Projects)*  
Khalsa College, Amritsar








Manager (Projects),  
Khalsa College, Amritsar.

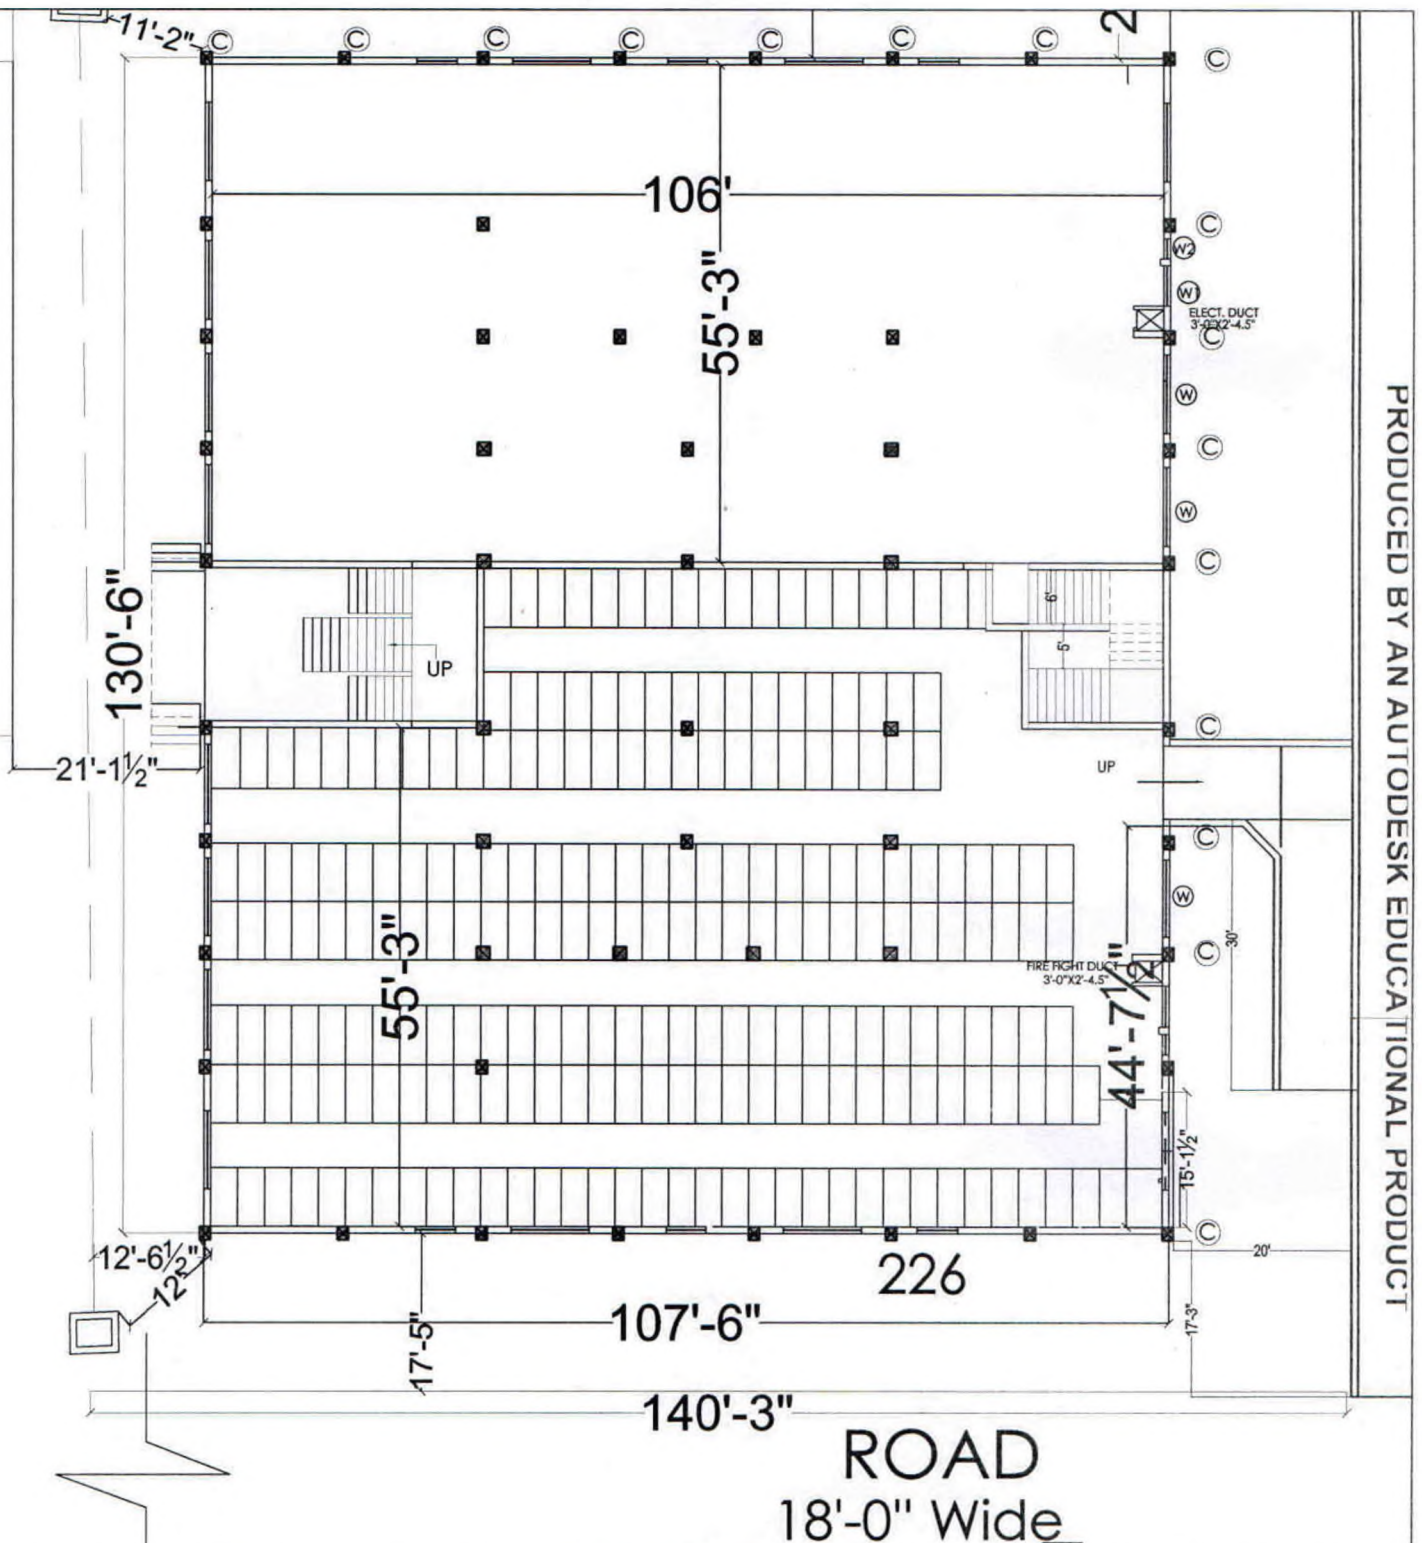

# BASEMENT FLOOR PLAN

Manager (Projects),  
Khalsa College, Amritsar.

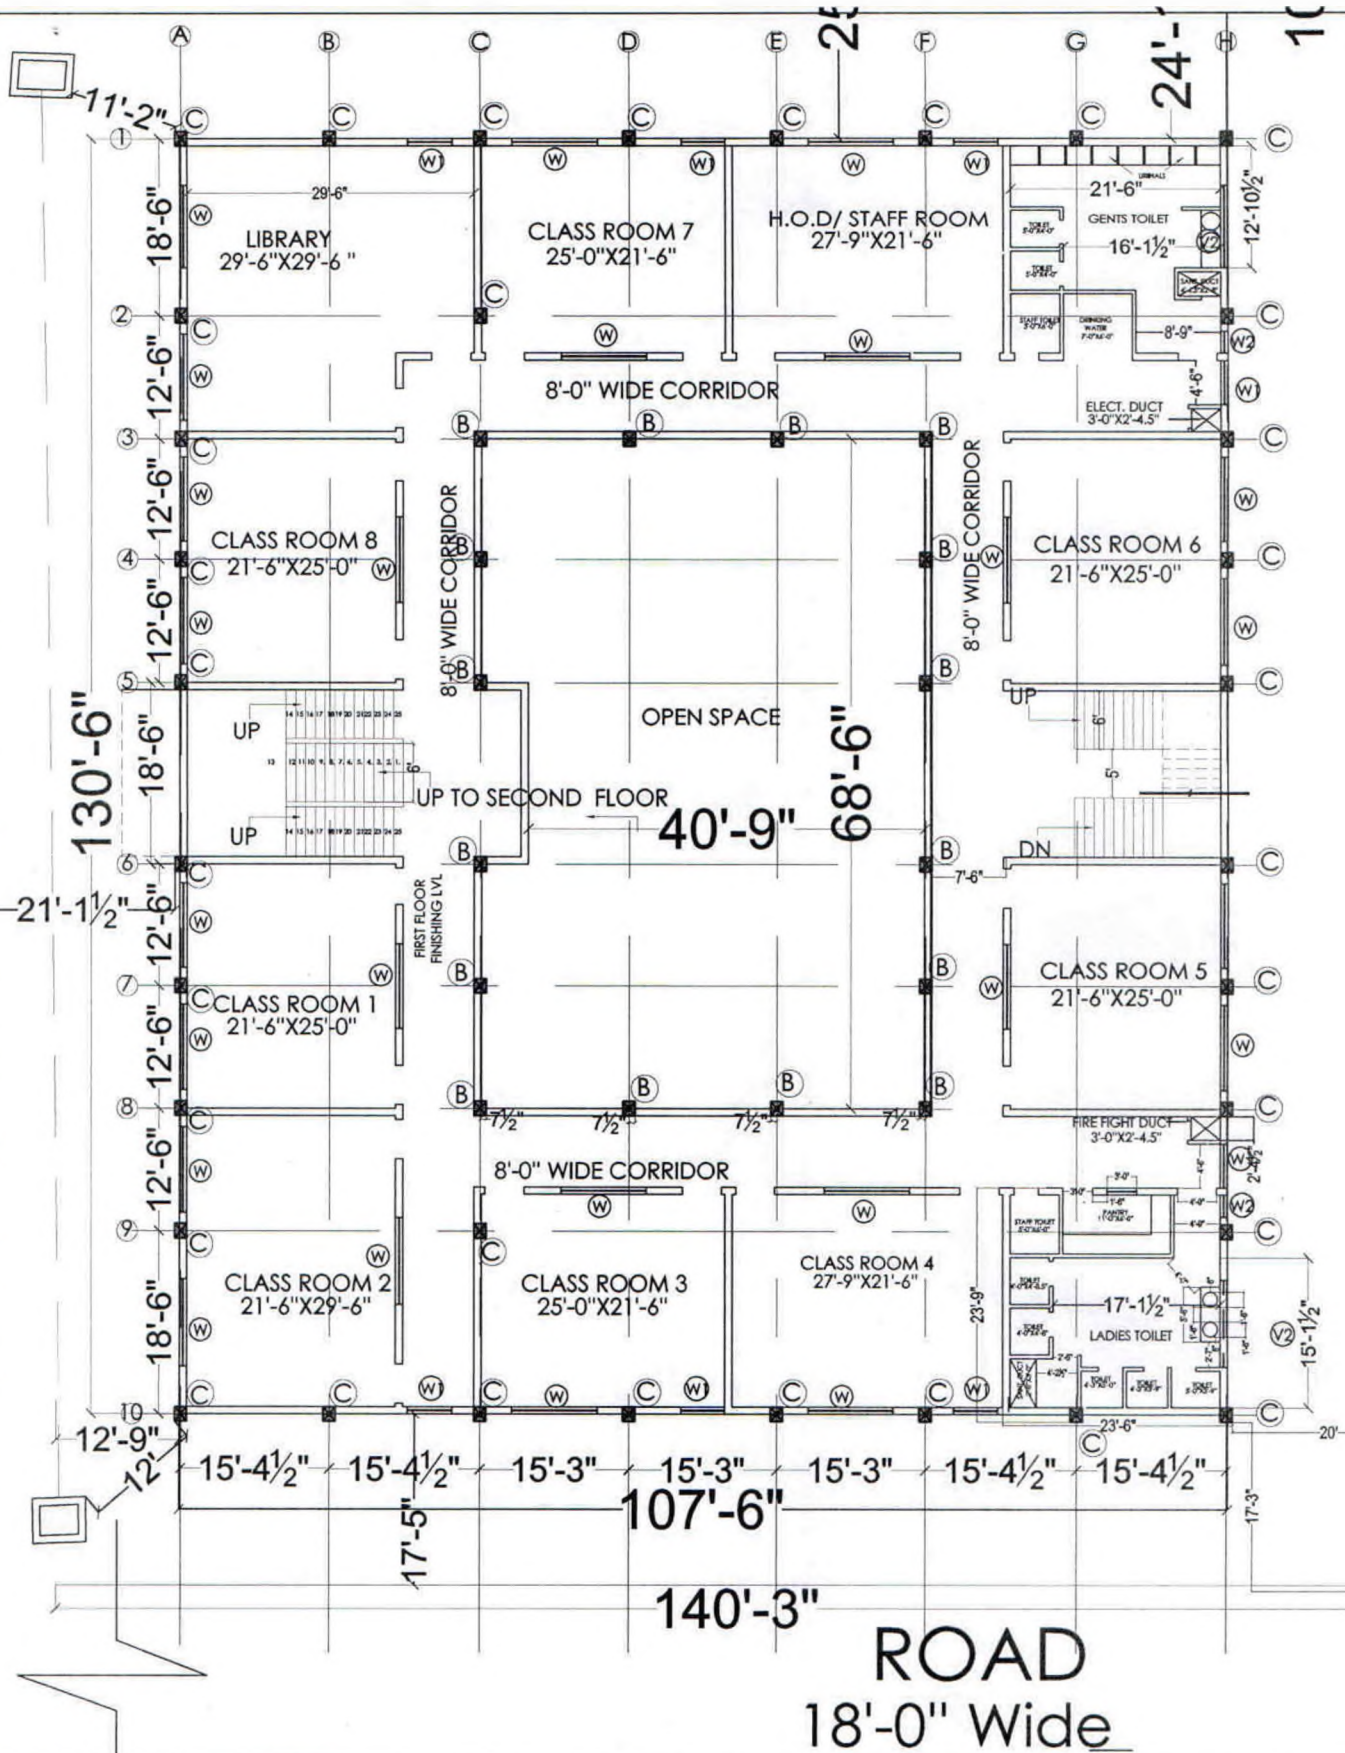


# FIRST FLOOR PLAN

Manager (Projects),  
Khalsa College, Amritsar.




Manager (Projects).  
Chalsa College, Amritsar.

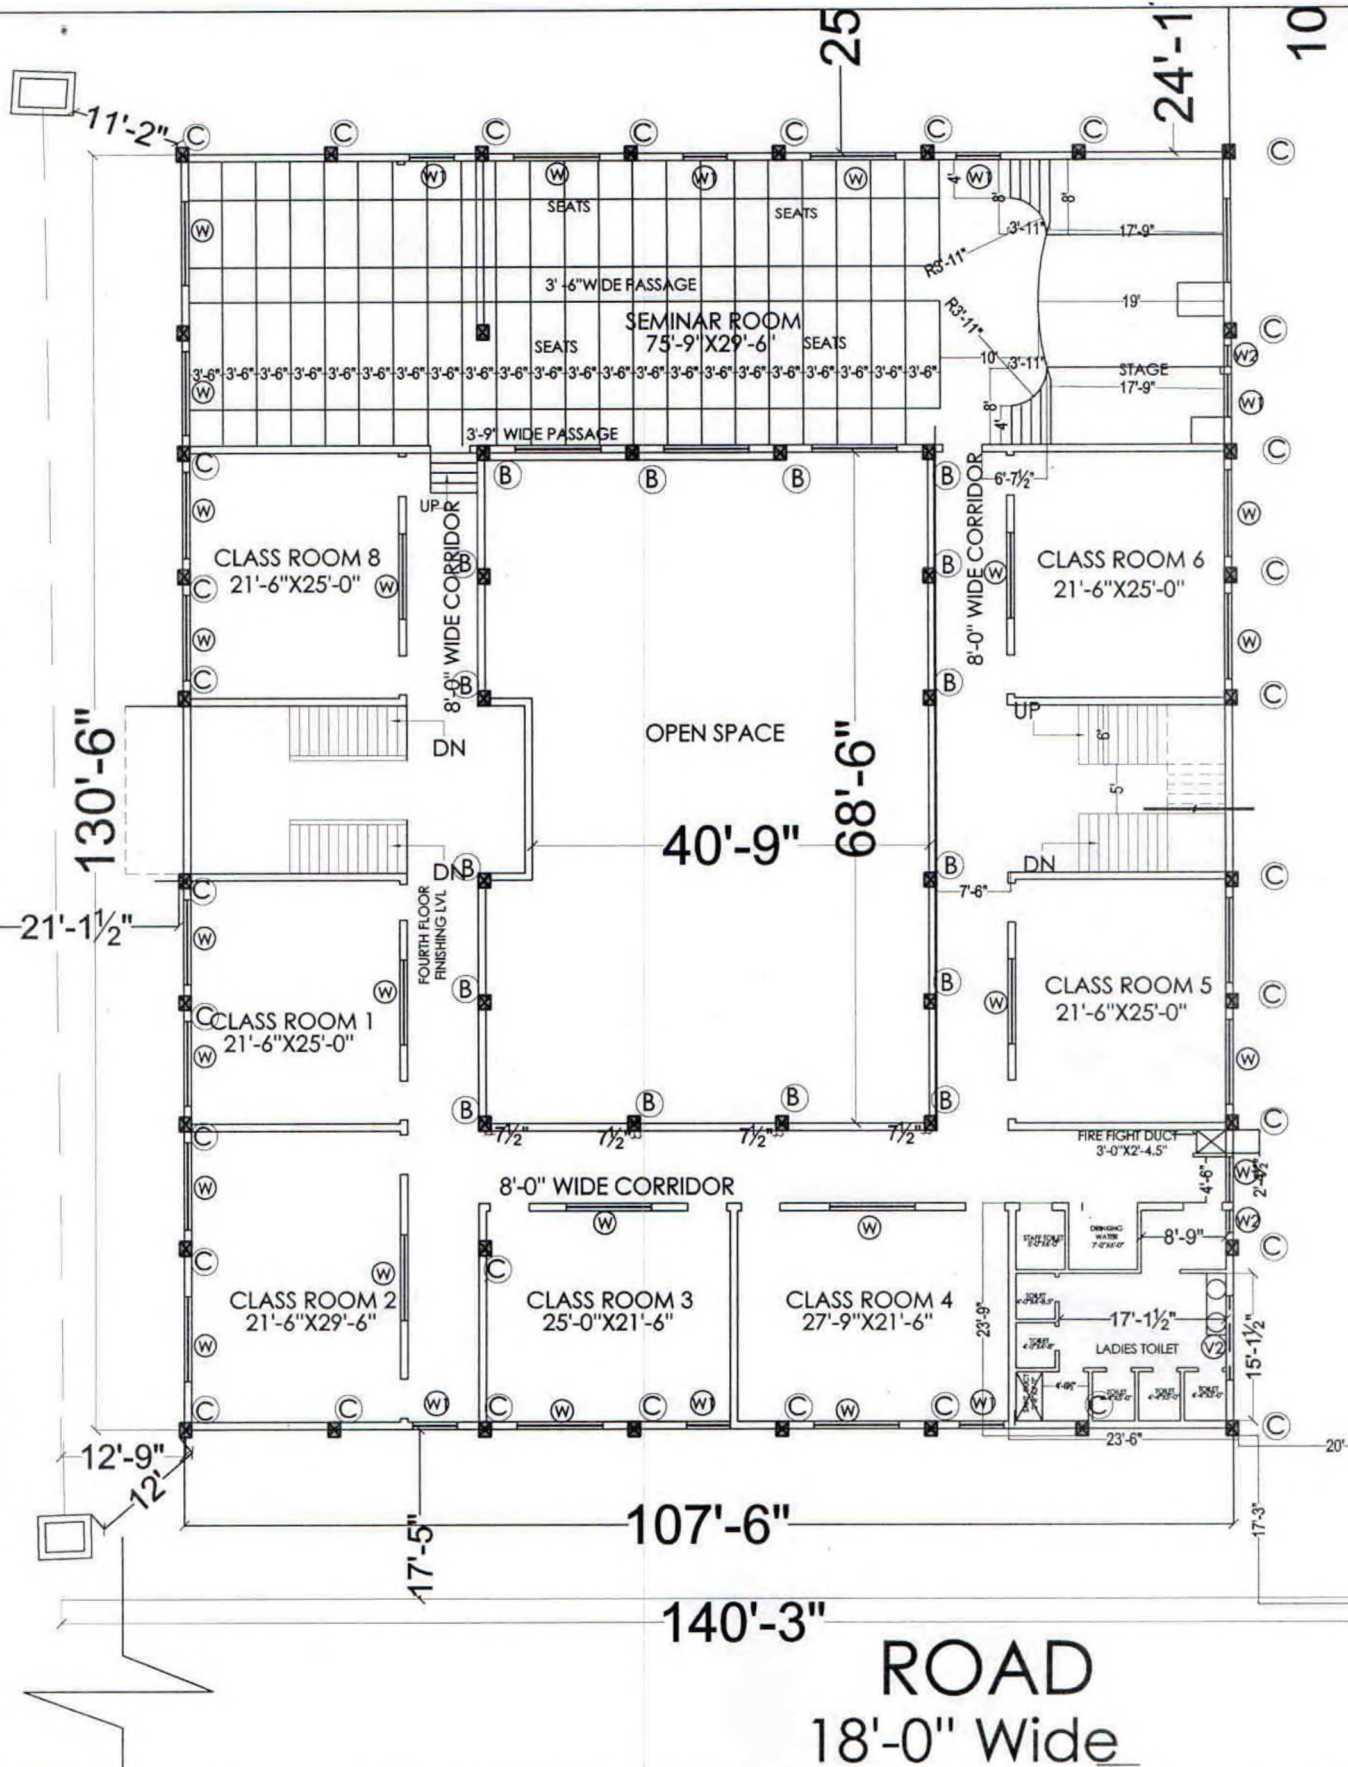


# THIRD FLOOR PLAN

Manager (Projects)  
halsa College, Amritsa

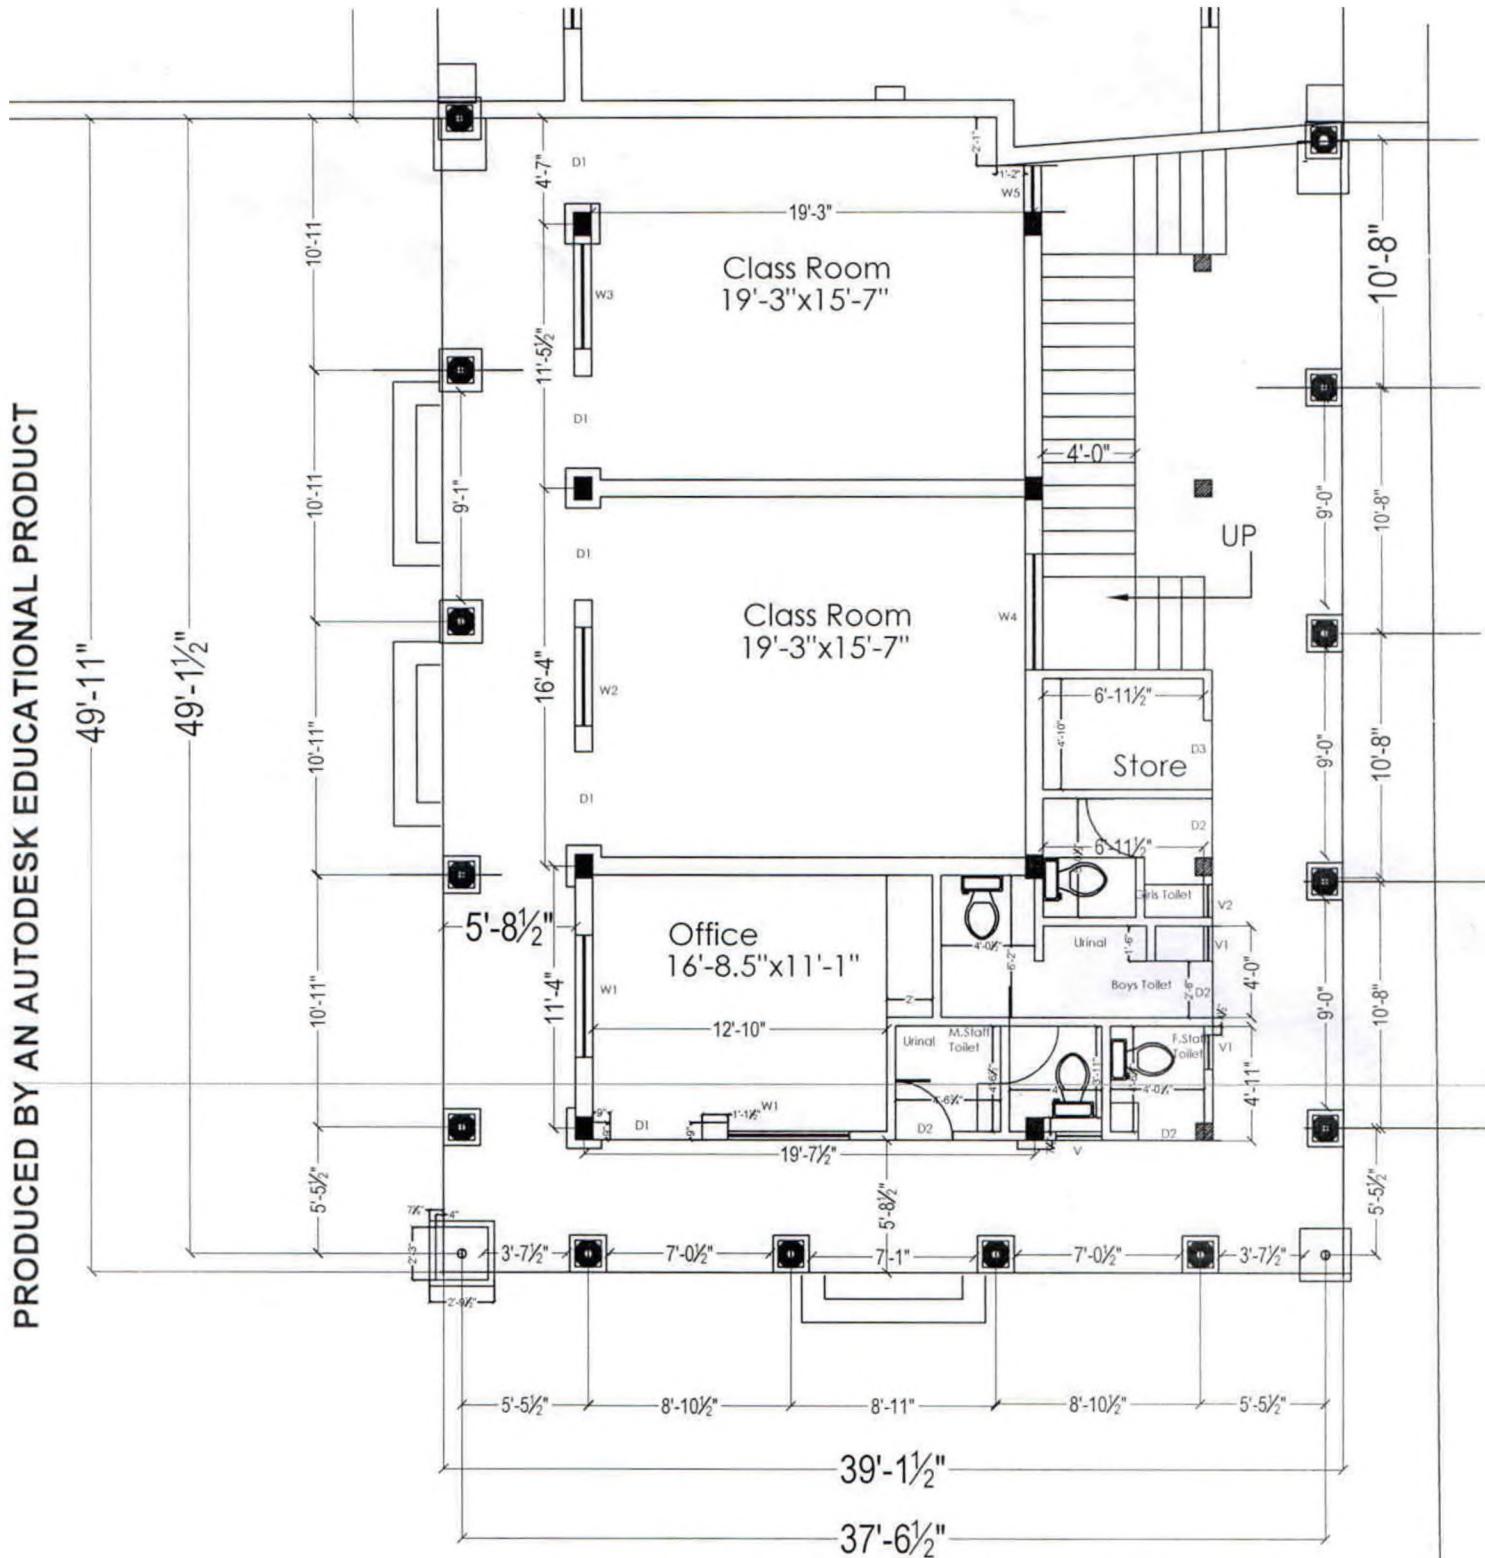

**GURMAT CENTER GROUND FLOOR PLAN**


*[Signature]*  
 Manager (Projects),  
 Khalsa College, Amritsar.

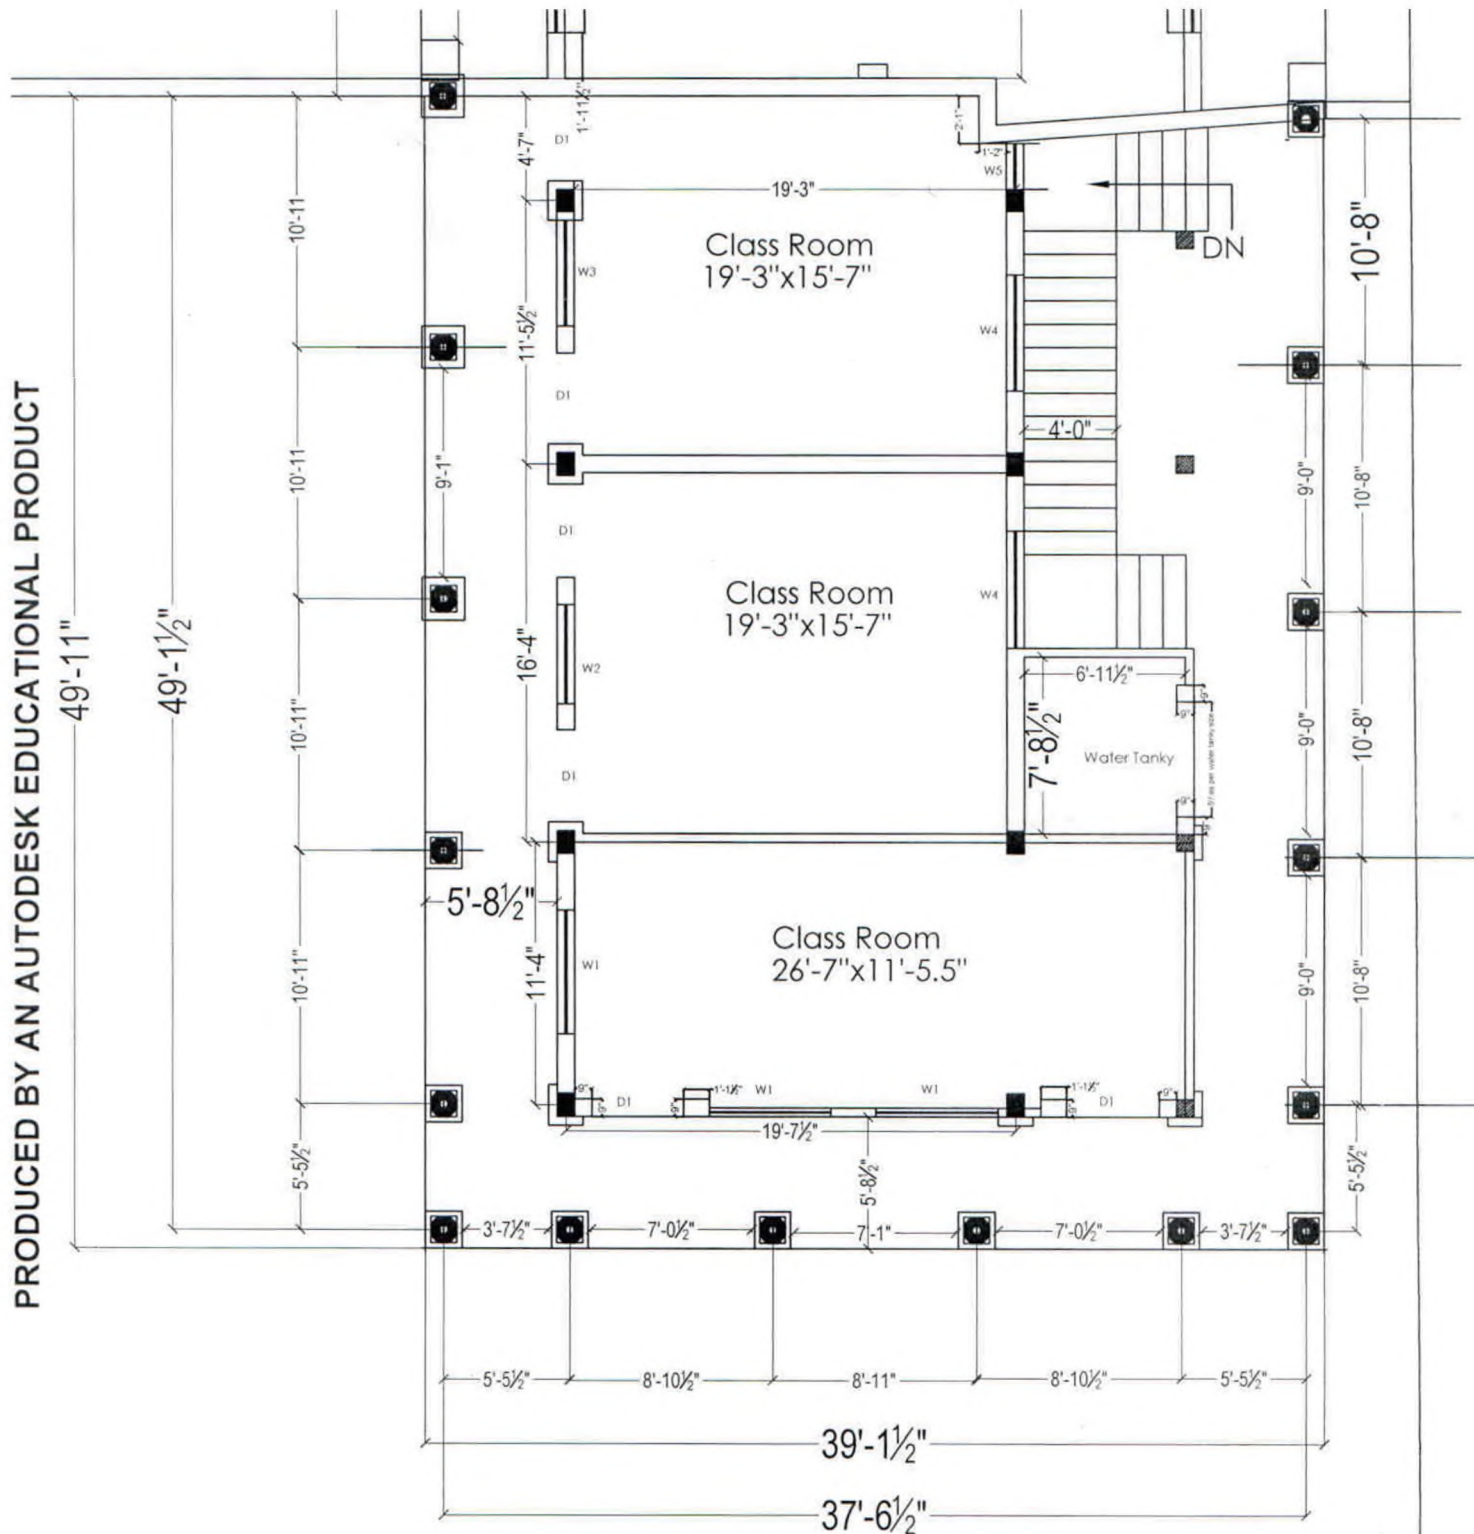

**GURMAT CENTER FIRST FLOOR PLAN**

Manager (Projects),  
Chalsa College, Amritsar.

**Note :- All Exterior Wall must refer to this drawings upto Plinth Protection Lvl. ( Except All Interior Wall )**

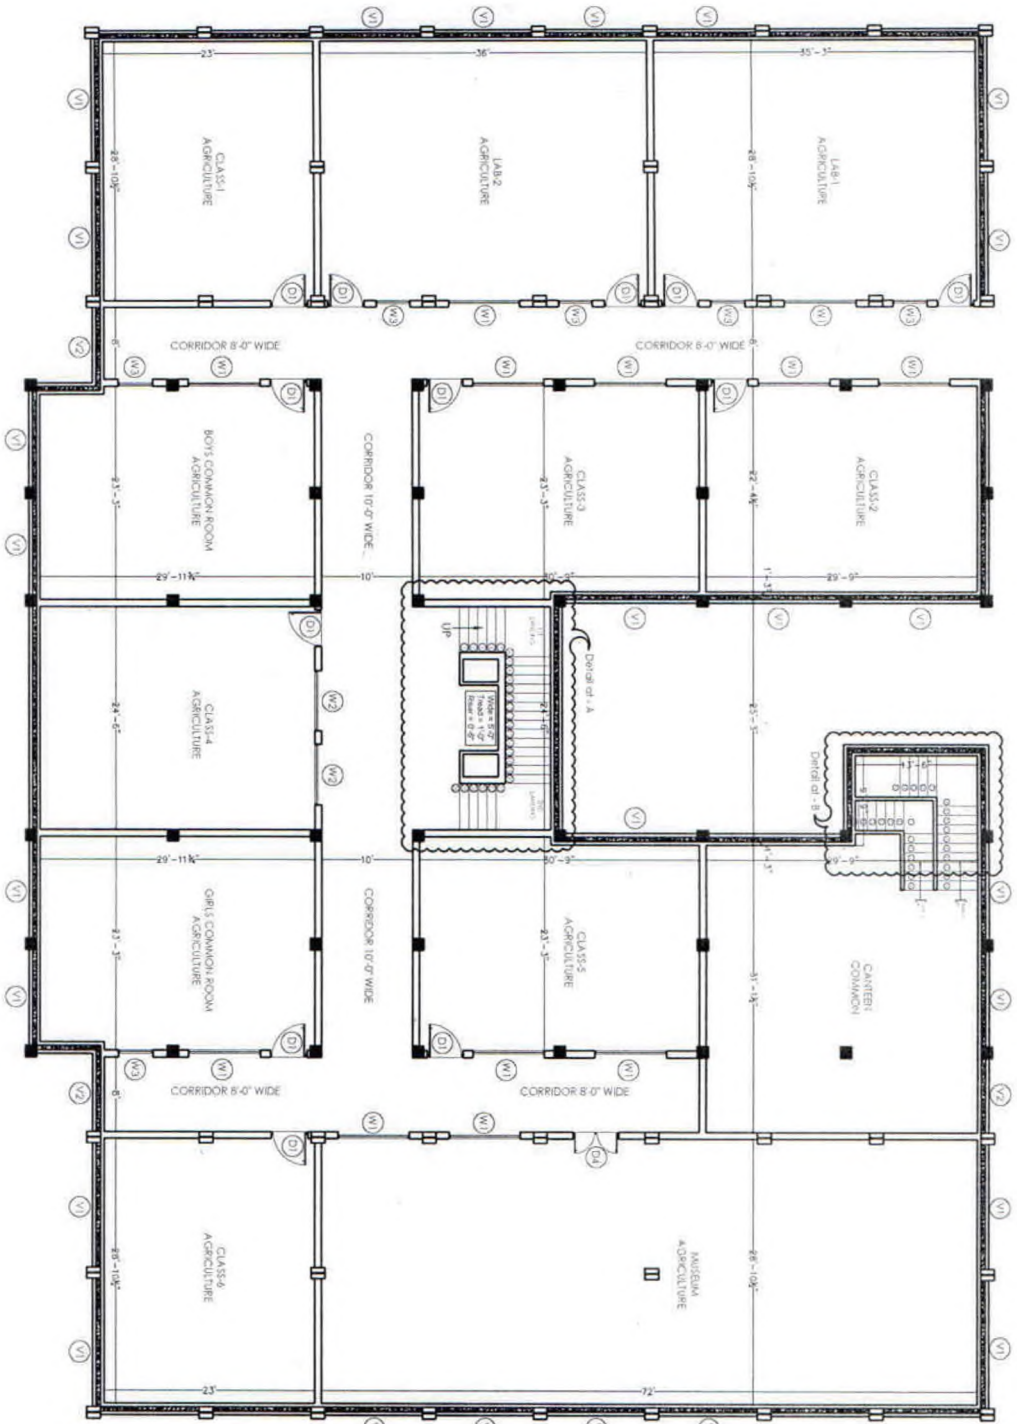

PROJECT :

BELONGING TO :

Manager (Projects),  
Khalsa College, Amritsar.

NEW BLOCK OF AGRICULTURE DEPTT., KHALSA COLLEGE AMRITSAR

File Name:

Khalsa College Amritsar.

SCALE :



Rev. No.


N.T.S.

0

DETAILED BASEMENT FLOOR PLAN


19 - Mar - 14

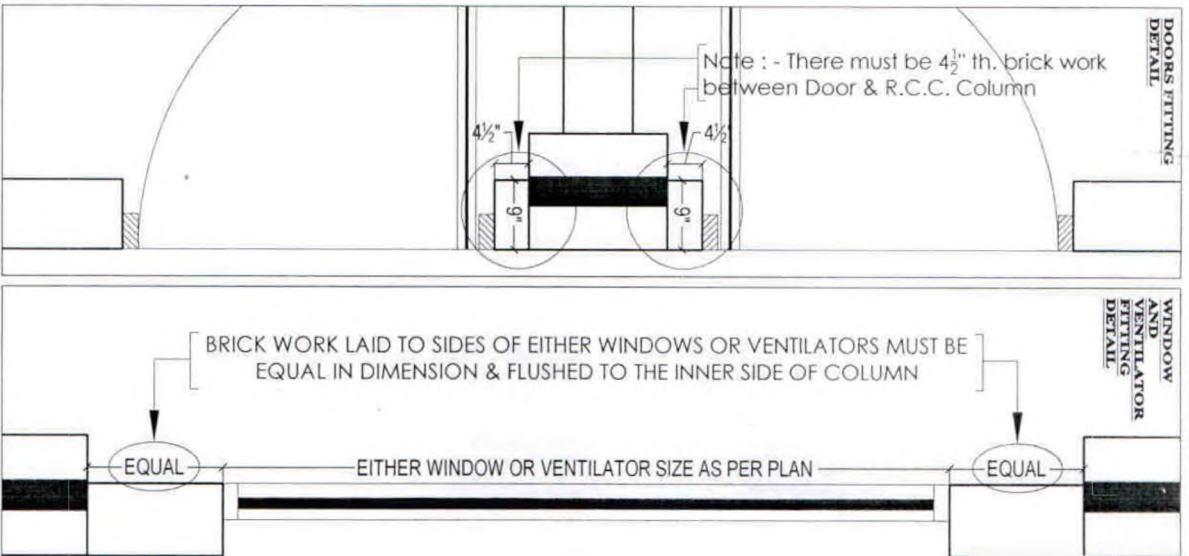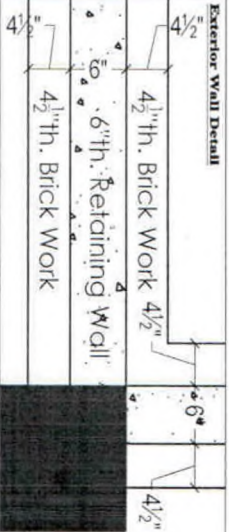

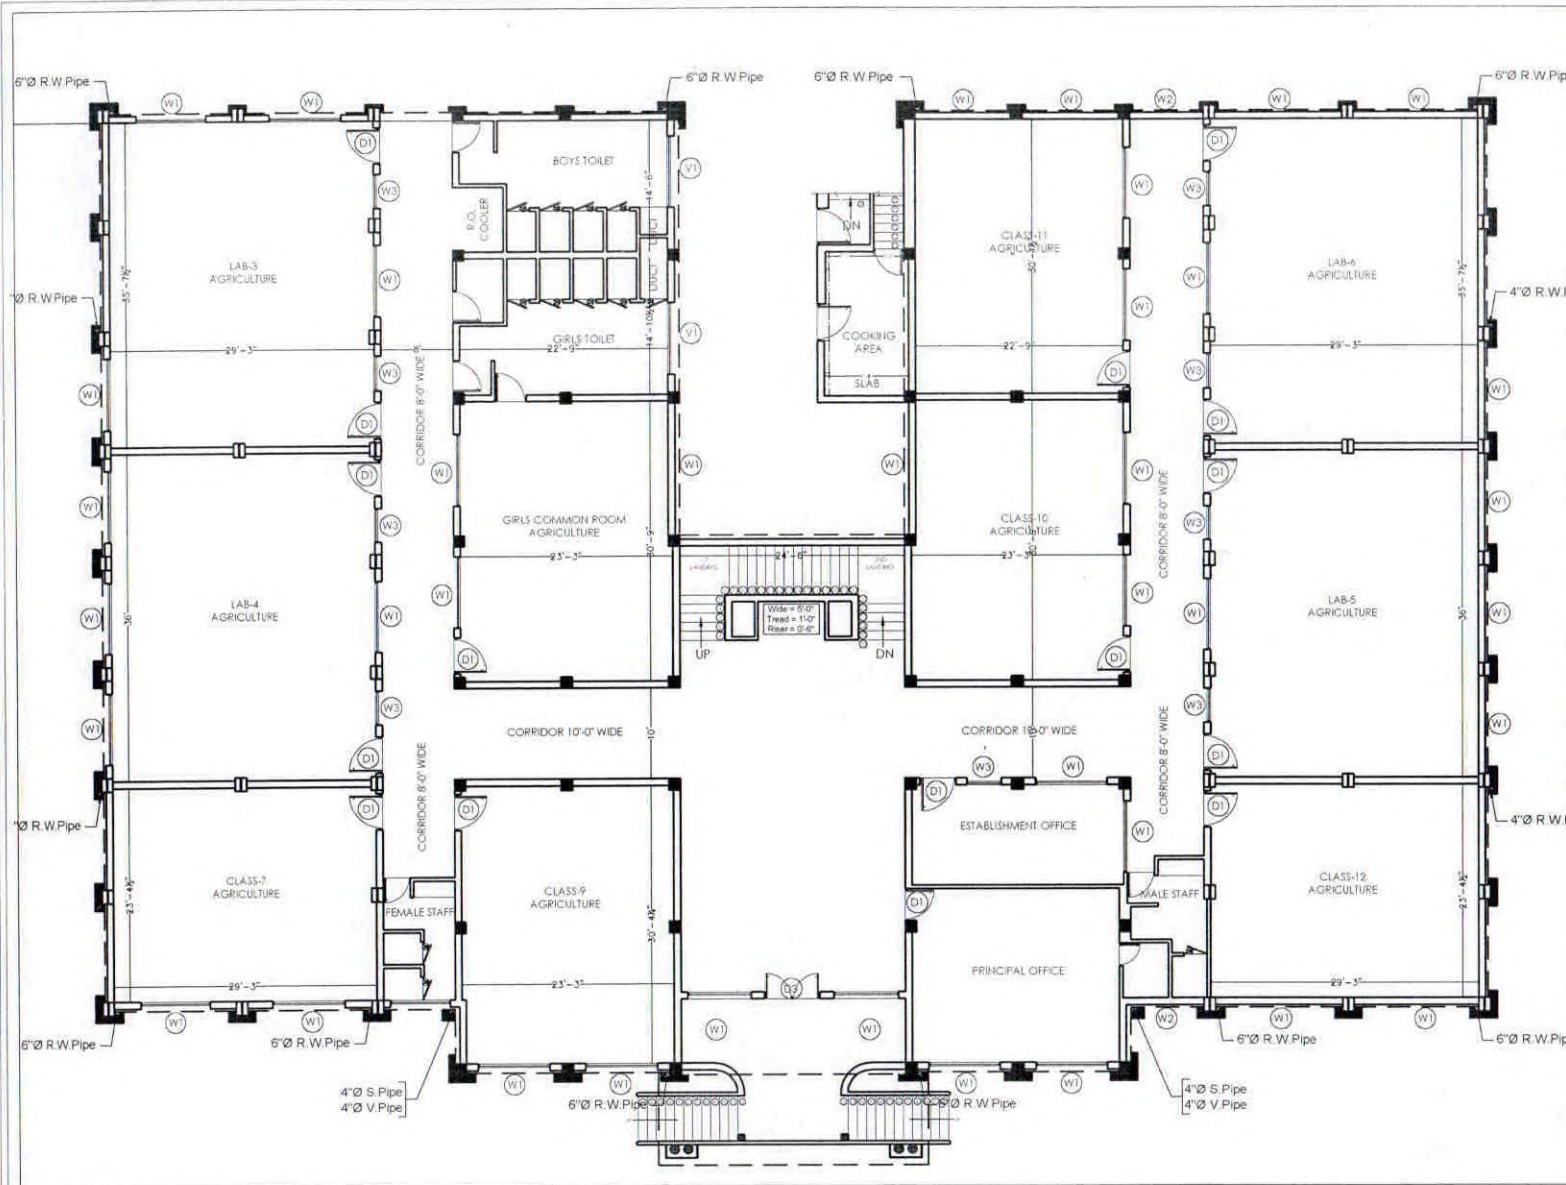

#### DOORS FITTING DETAIL

Note : - There must be 4 1/2" brick work between Door & R.C.C. Column

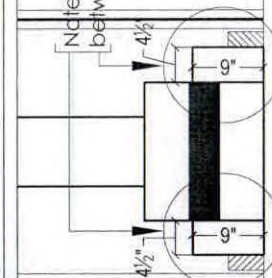

#### WINDOW AND VENTILATOR FITTING DETAIL

BRICK WORK LAID TO SIDES OF EITHER WINDOWS OR VENTILATORS MUST BE EQUAL IN DIMENSION & FLUSHED TO THE INNER SIDE OF COLUMN



PROJECT :

NEW BLOCK OF AGRICULTURE DEPTT. , KHALSA COLLEGE AMRITSAR

BELONGING TO :

Khalsa College Amritsar.

File Name:

Deptt of Food Science & Technology\_GFC\_010414

DRAWING :

DETAILED GROUND FLOOR PLAN

SCALE :

N.T.S.

DRAWN By:

J.P.S

DETAILED GROUND FLOOR PLAN

Rev. No.

0

DATE :

16 - Apr - 14

REMARKS :-

*[Signature]*  
Manager (Projects),  
Khalsa College, Amritsar.



PROJECT :

BELONGING TO :

NEW BLOCK OF AGRICULTURE DEPTT., KHALSA COLLEGE AMRITSAR

DRAWING :

DETAILED FIRST FLOOR PLAN

Khalsa College Amritsar.

SCALE :

N.T.S.

Rev. No.

1

File Name:

Deptt of Food Science & Technology, GVC, J2/12/14


DRAWN BY:

J.P.S


DATE:

15 - Dec - 14


REMARKS :-

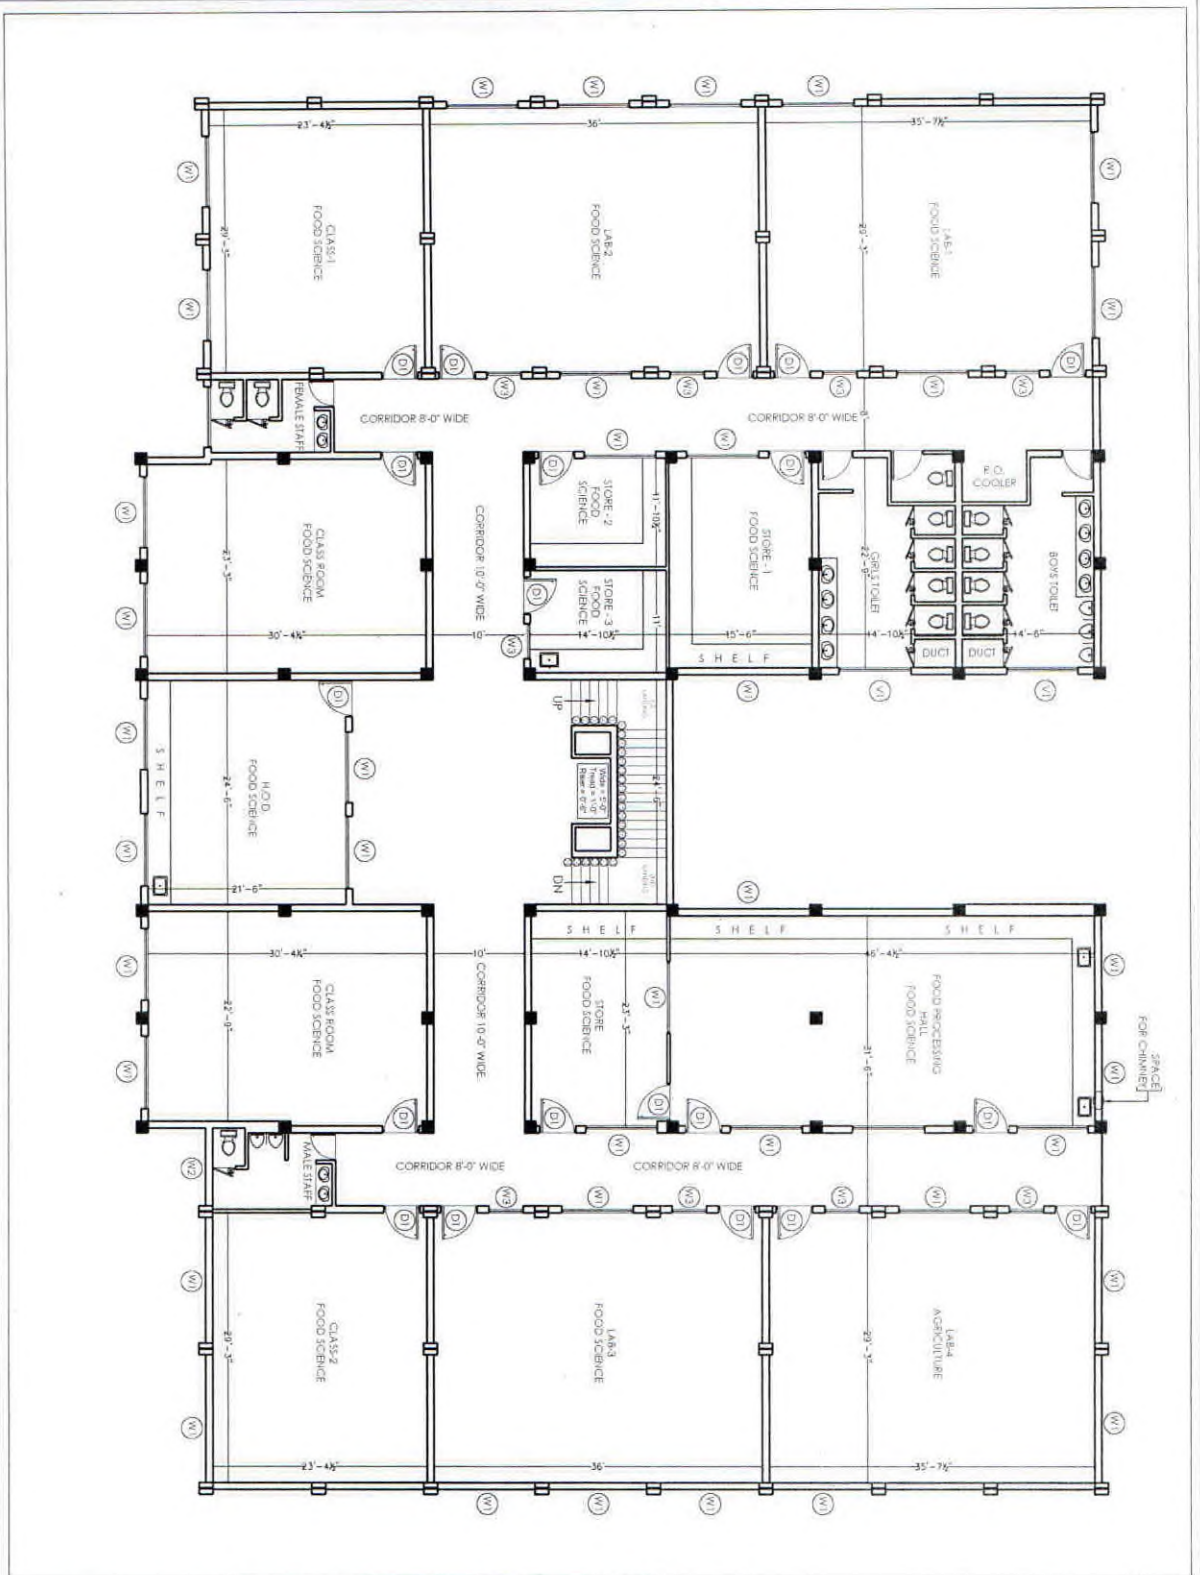

DOORS FITTING  
DETAIL

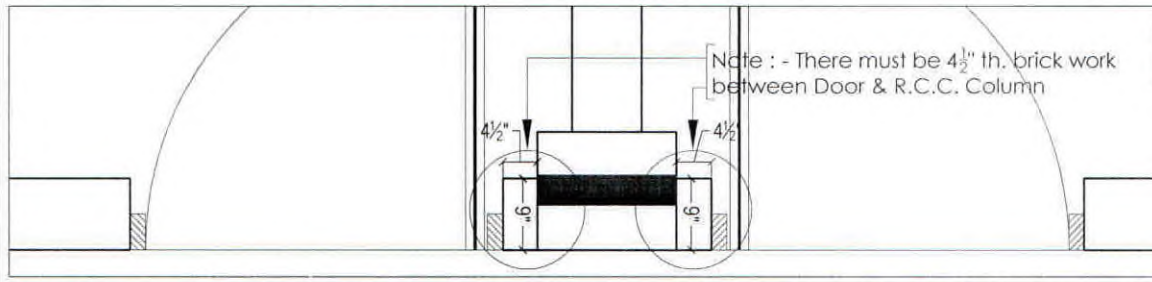

WINDOW  
AND  
VENTILATOR  
FITTING  
DETAIL

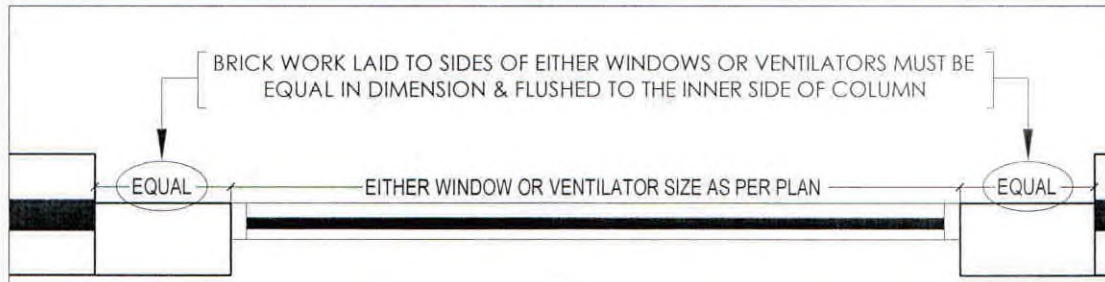

Manager (Projects),  
Khalsa College, Amritsar.



PROJECT :

BELONGING TO :

# NEW BLOCK OF AGRICULTURE DEPTT., KHALSA COLLEGE AMRITSAR

DRAWING :

DETAILED SECOND FLOOR PLAN

SCALE :

Khalsa College Amritsar.

File Name:

Deptt. of Food Science & Technology, GFC, 12/1/14

N.T.S.

DRAWN BY:


J.P.S

Rev. No.


1

DATE:


15 - Dec - 14

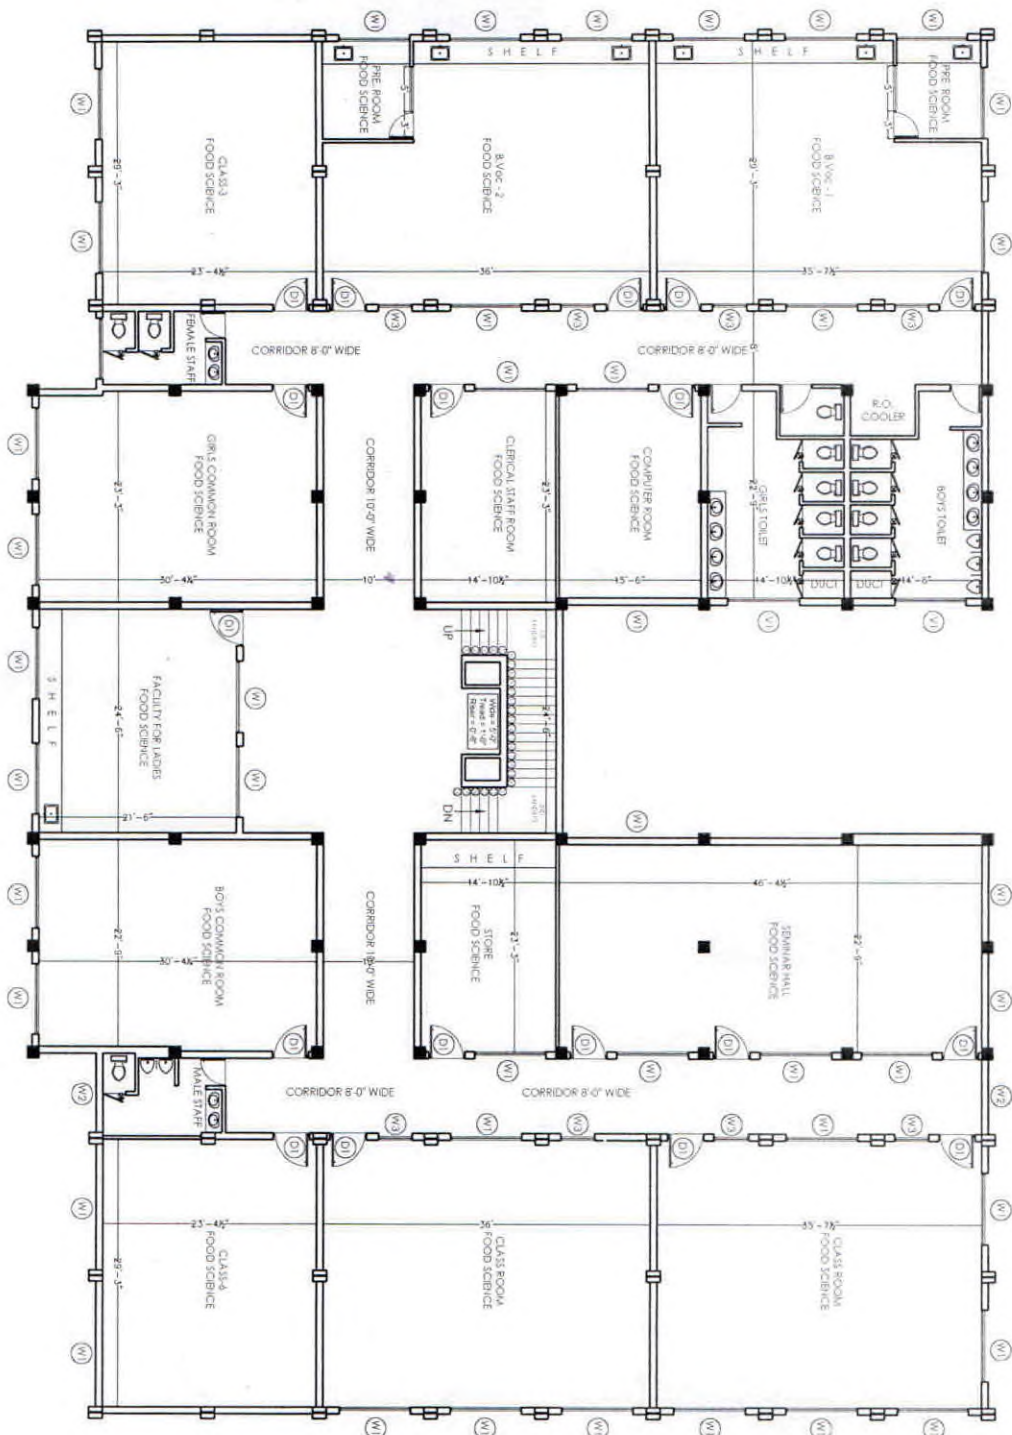


DOORS FITTING  
DETAIL

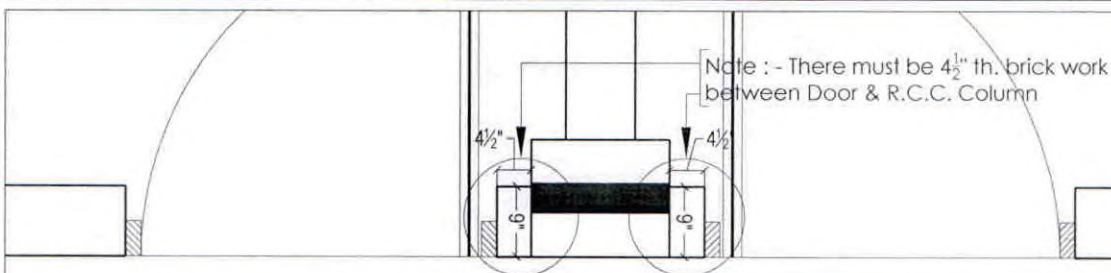

WINDOW  
AND  
VENTILATOR  
FITTING  
DETAIL

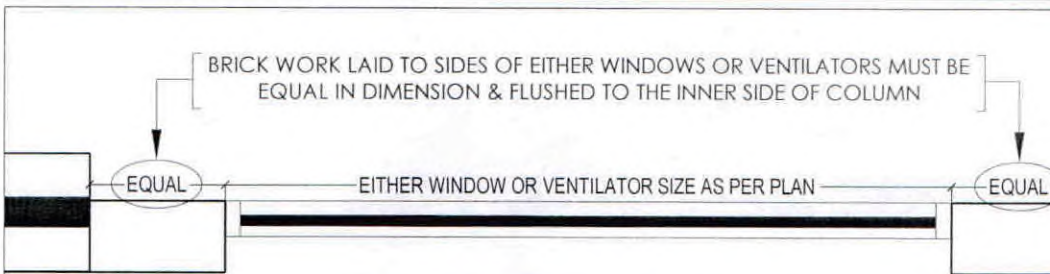


Manager (Projects),  
Khalsa College, Amritsar.

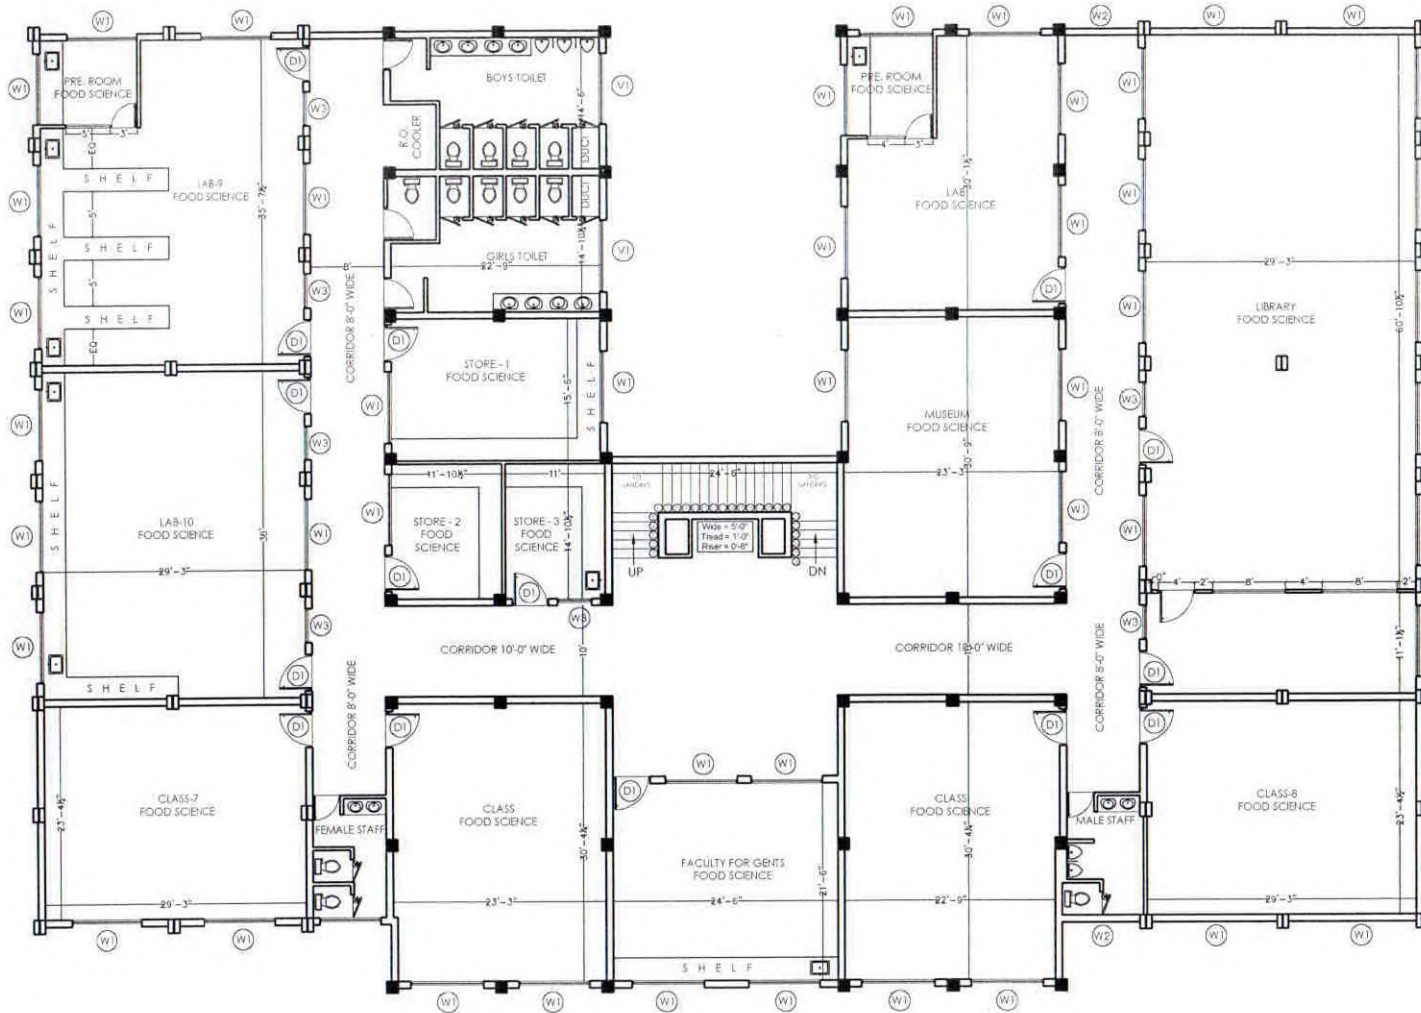

# **DOORS FITTING DETAIL**

Note : - There must be 4 1/2" th. brick work  
between Door & R.C.C. Column

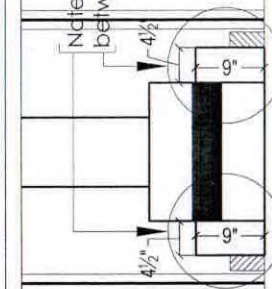

# **WINDOW AND VENTILATOR FITTING DETAIL**

BRICK WORK LAID TO SIDES OF EITHER WINDOWS OR VENTILATORS MUST BE  
EQUAL IN DIMENSION & FLUSHED TO THE INNER SIDE OF COLUMN

EITHER WINDOW OR VENTILATOR SIZE AS PER PLAN

EQUAL

EQUAL

# **REMARKS :-**

*[Signature]*  
Manager (Projects),  
Khalsa College, Amritsar.



PROJECT :

NEW BLOCK OF AGRICULTURE DEPTT. , KHALSA COLLEGE AMRITSAR

BELONGING TO :

Khalsa College Amritsar.

File Name:

Deptt of Food Science & Technology\_GFC\_J 21214

DRAWING :

SCALE :

N.T.S.

DRAWN By:

J.P.S

Rev. No.


1

DATE :

15 - Dec - 14


DETAILED THIRD FLOOR PLAN

# GROUND FLOOR PLAN OF PHYSIOTHERAPY COLLEGE

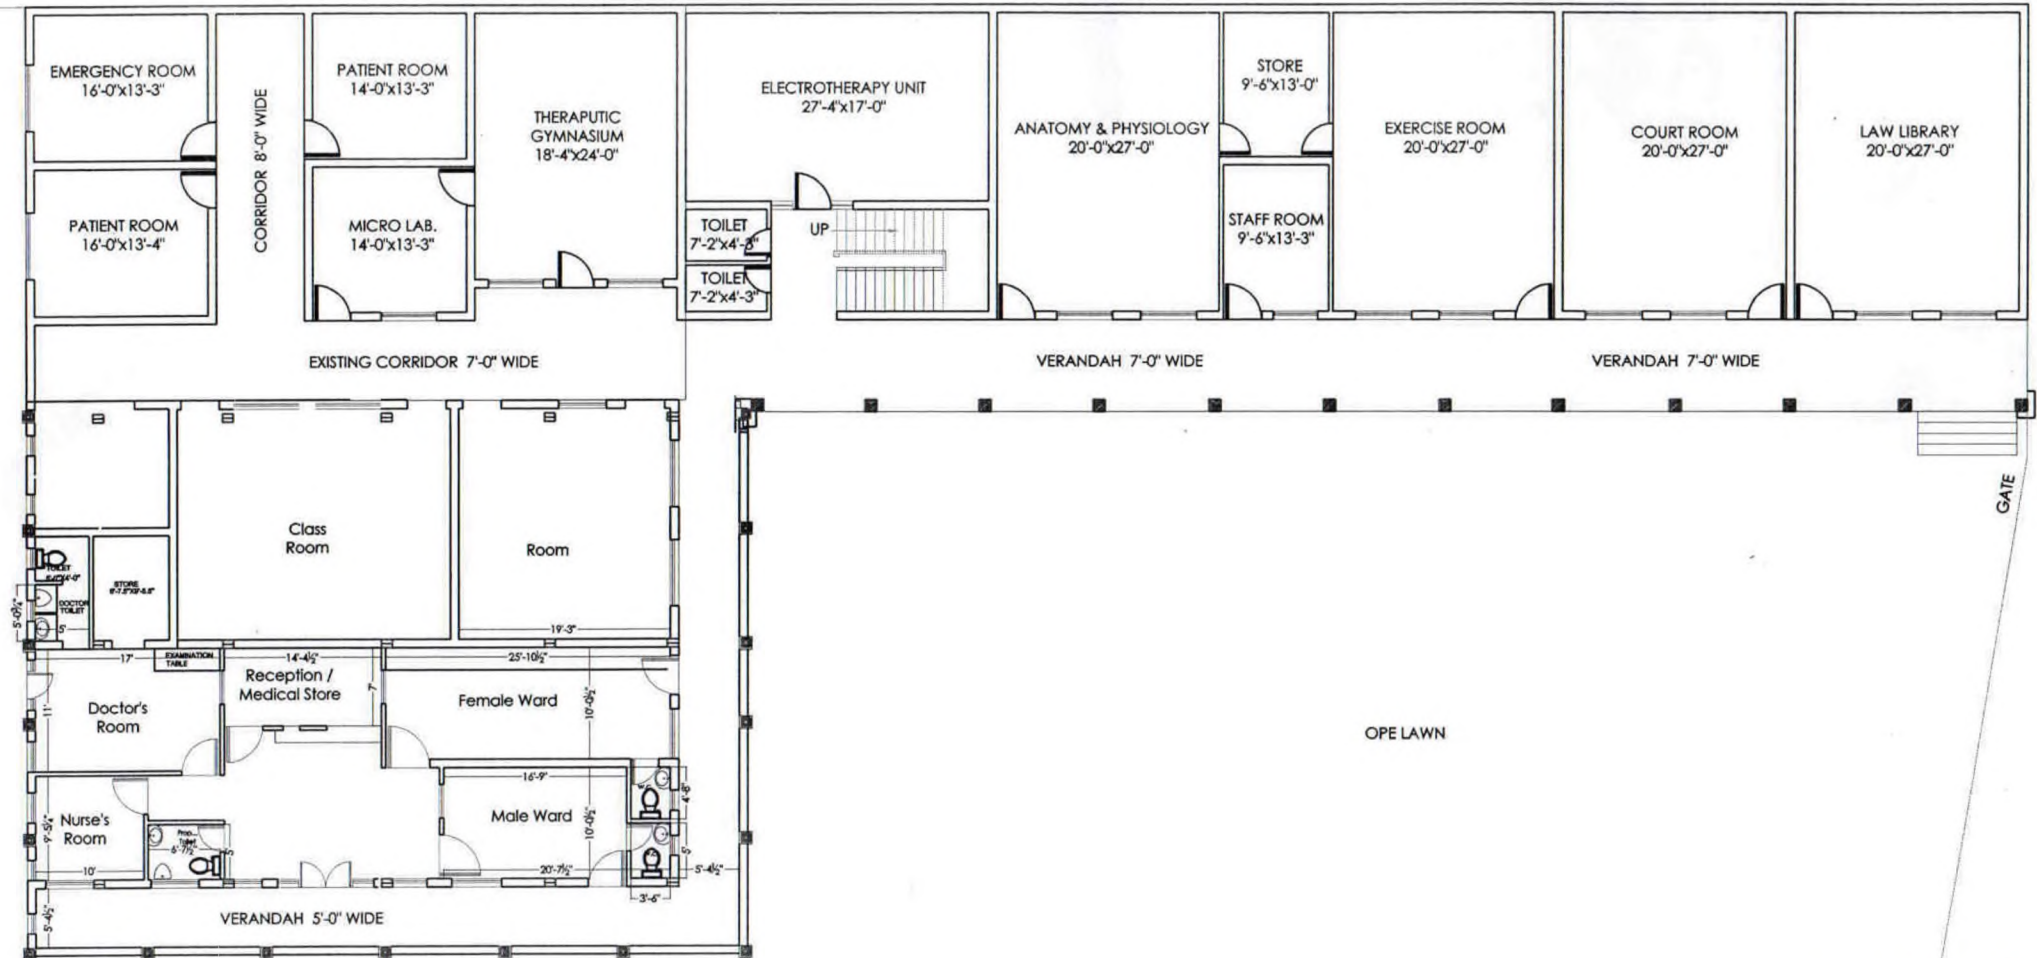



Manager (Projects),  
Khalsa College, Amritsar.

## FIRST FLOOR PLAN OF PHYSIOTHERAPY COLLEGE

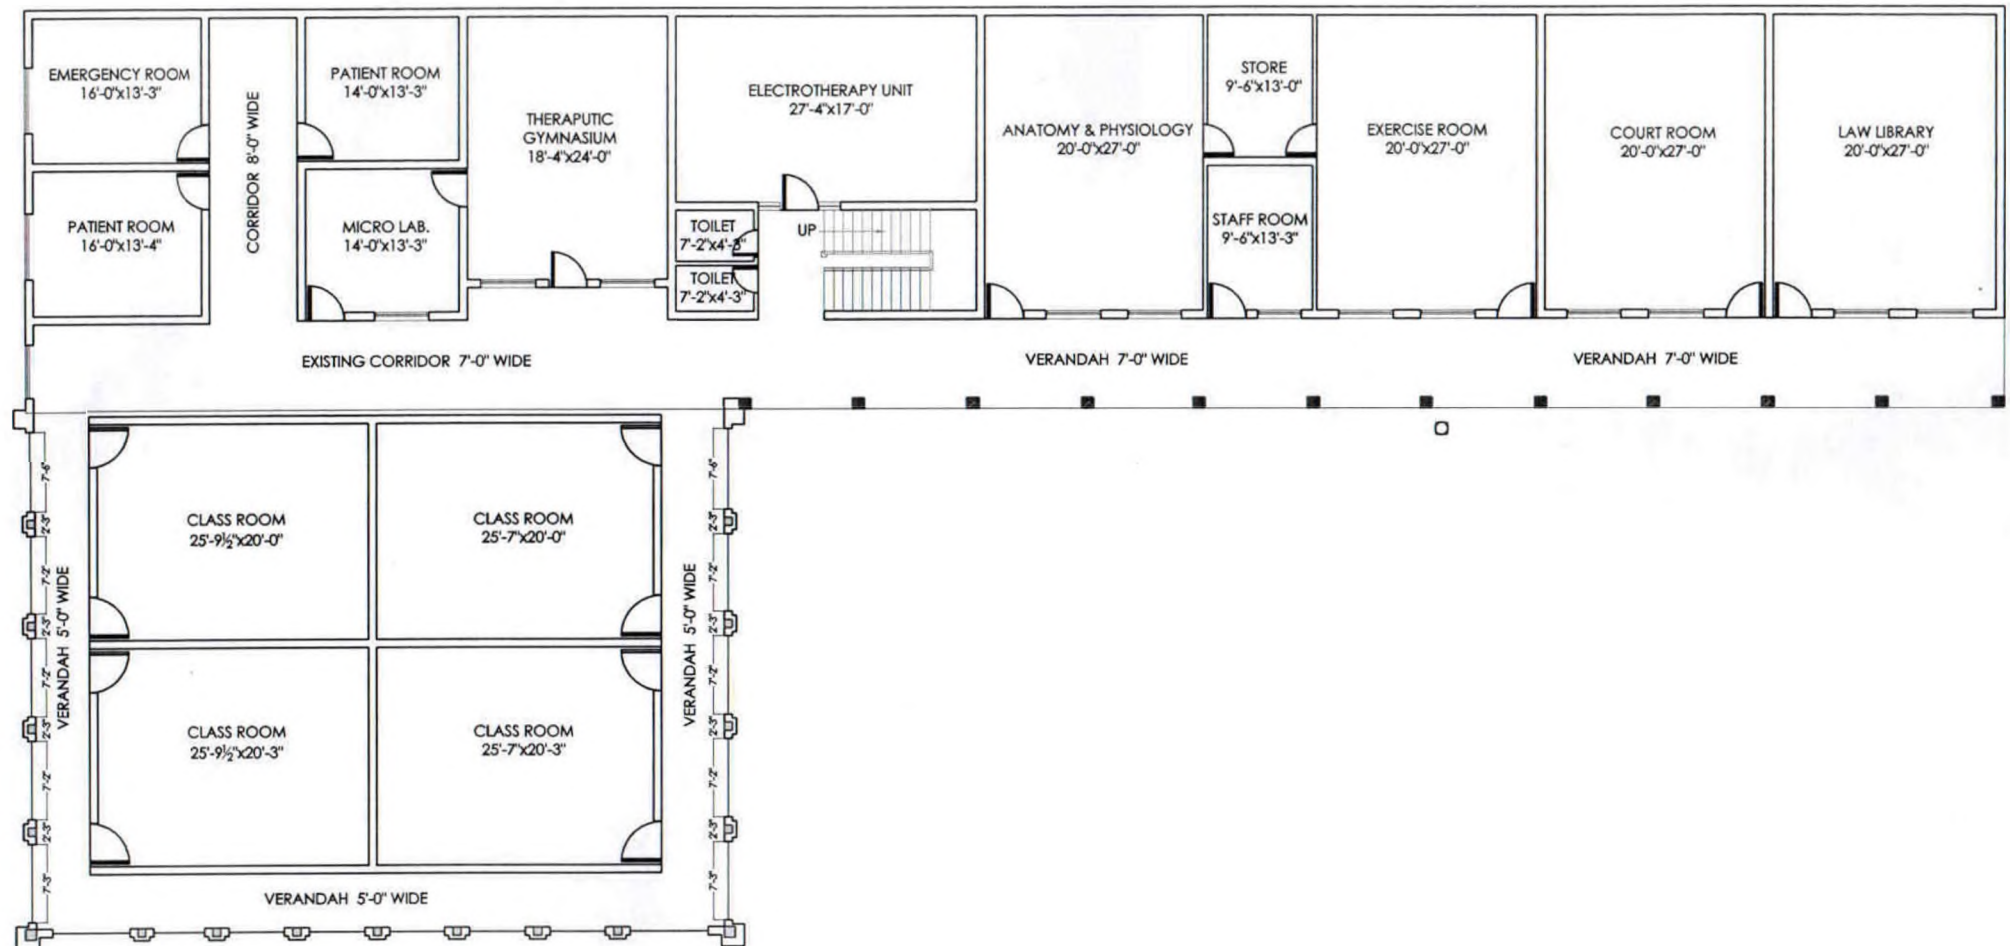


Manager (Projects),  
Khalsa College, Amritsar.

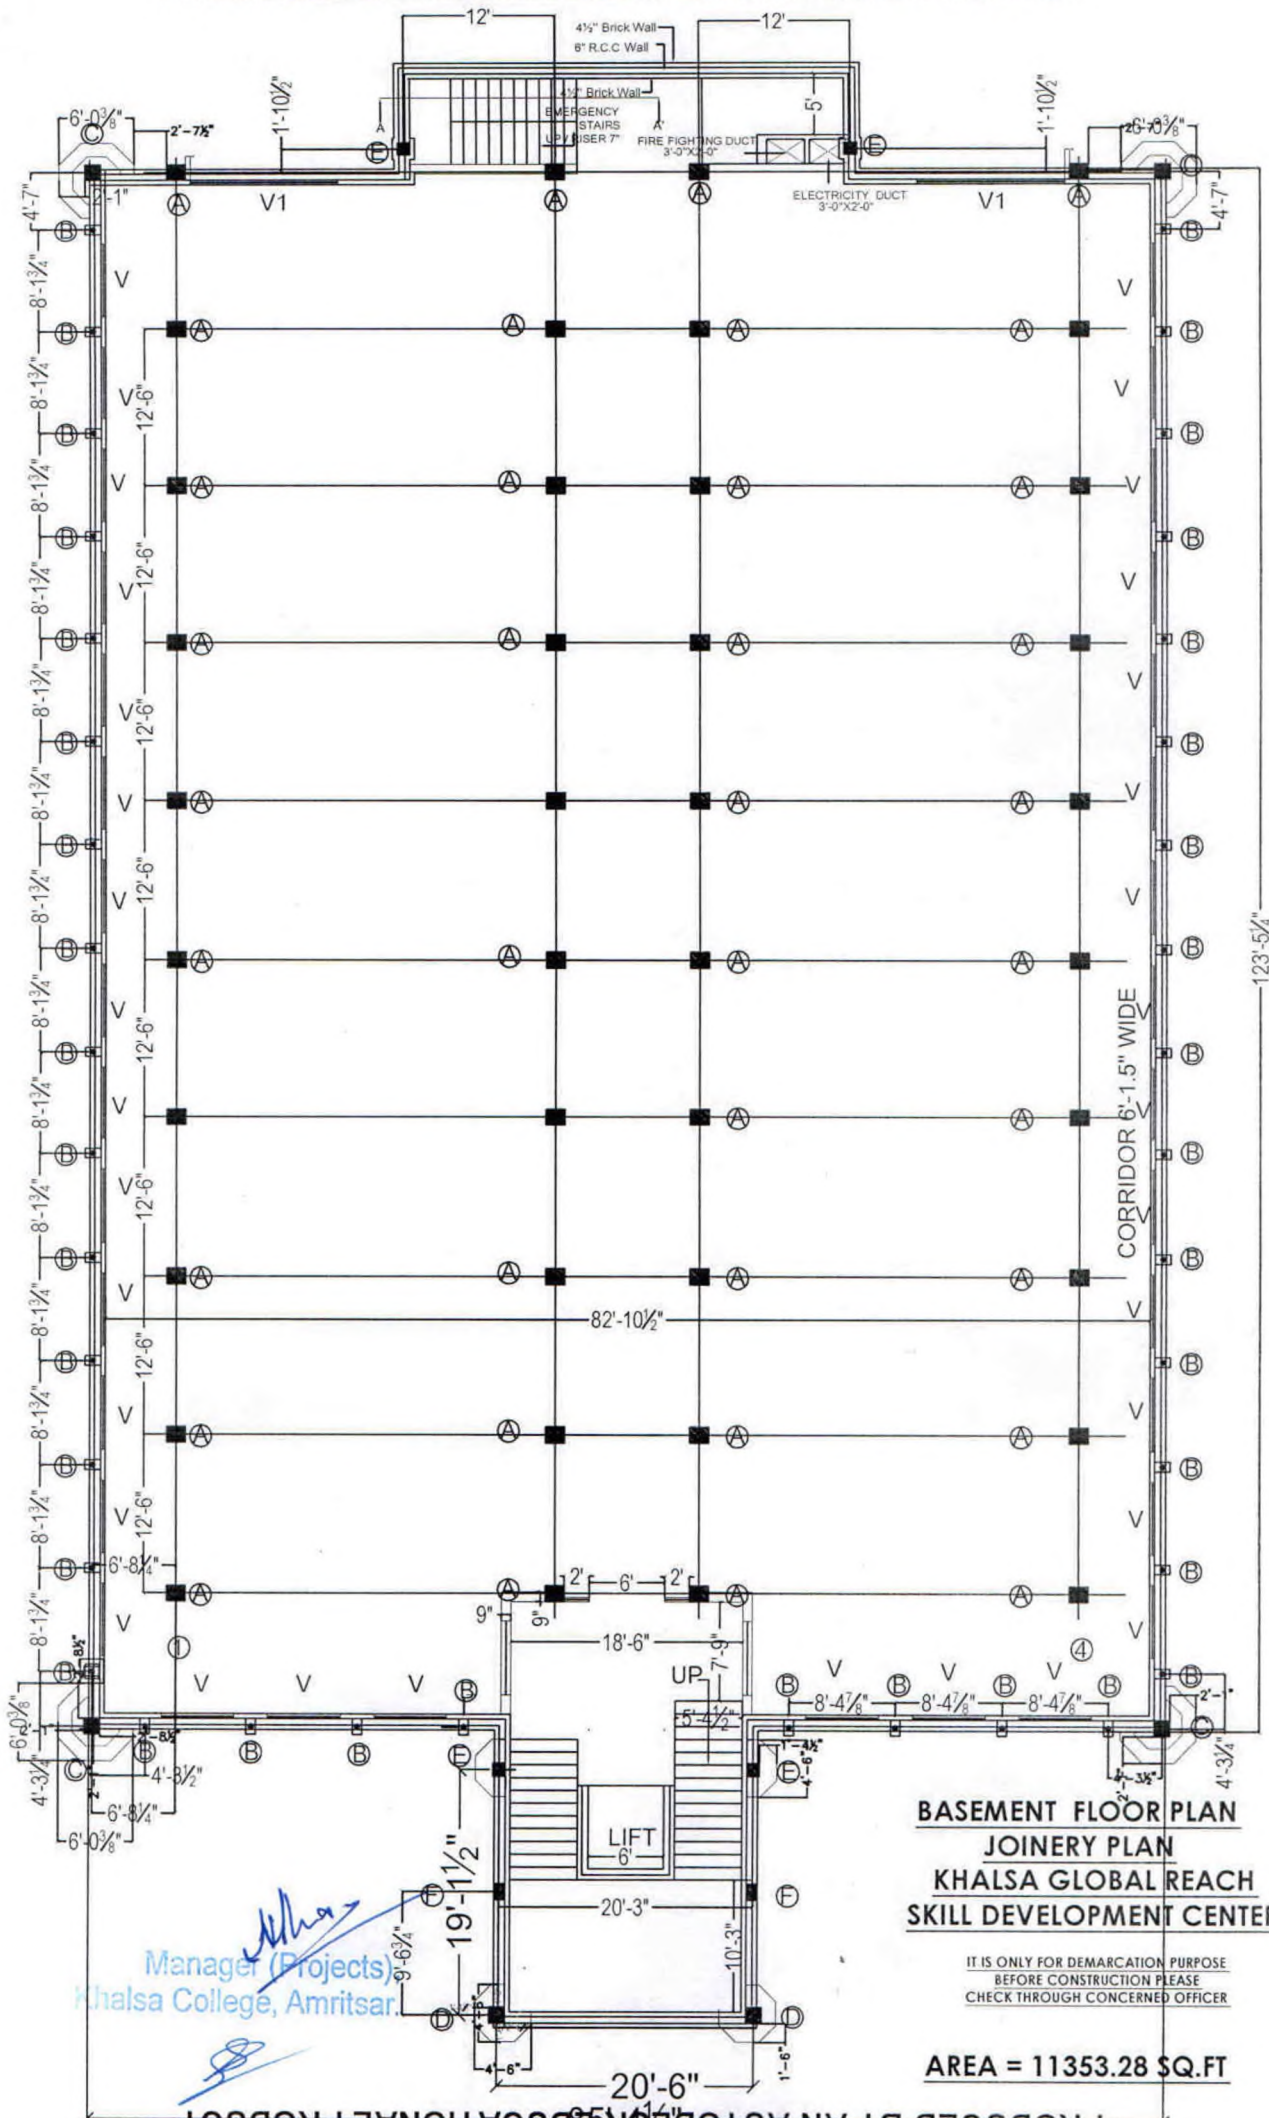

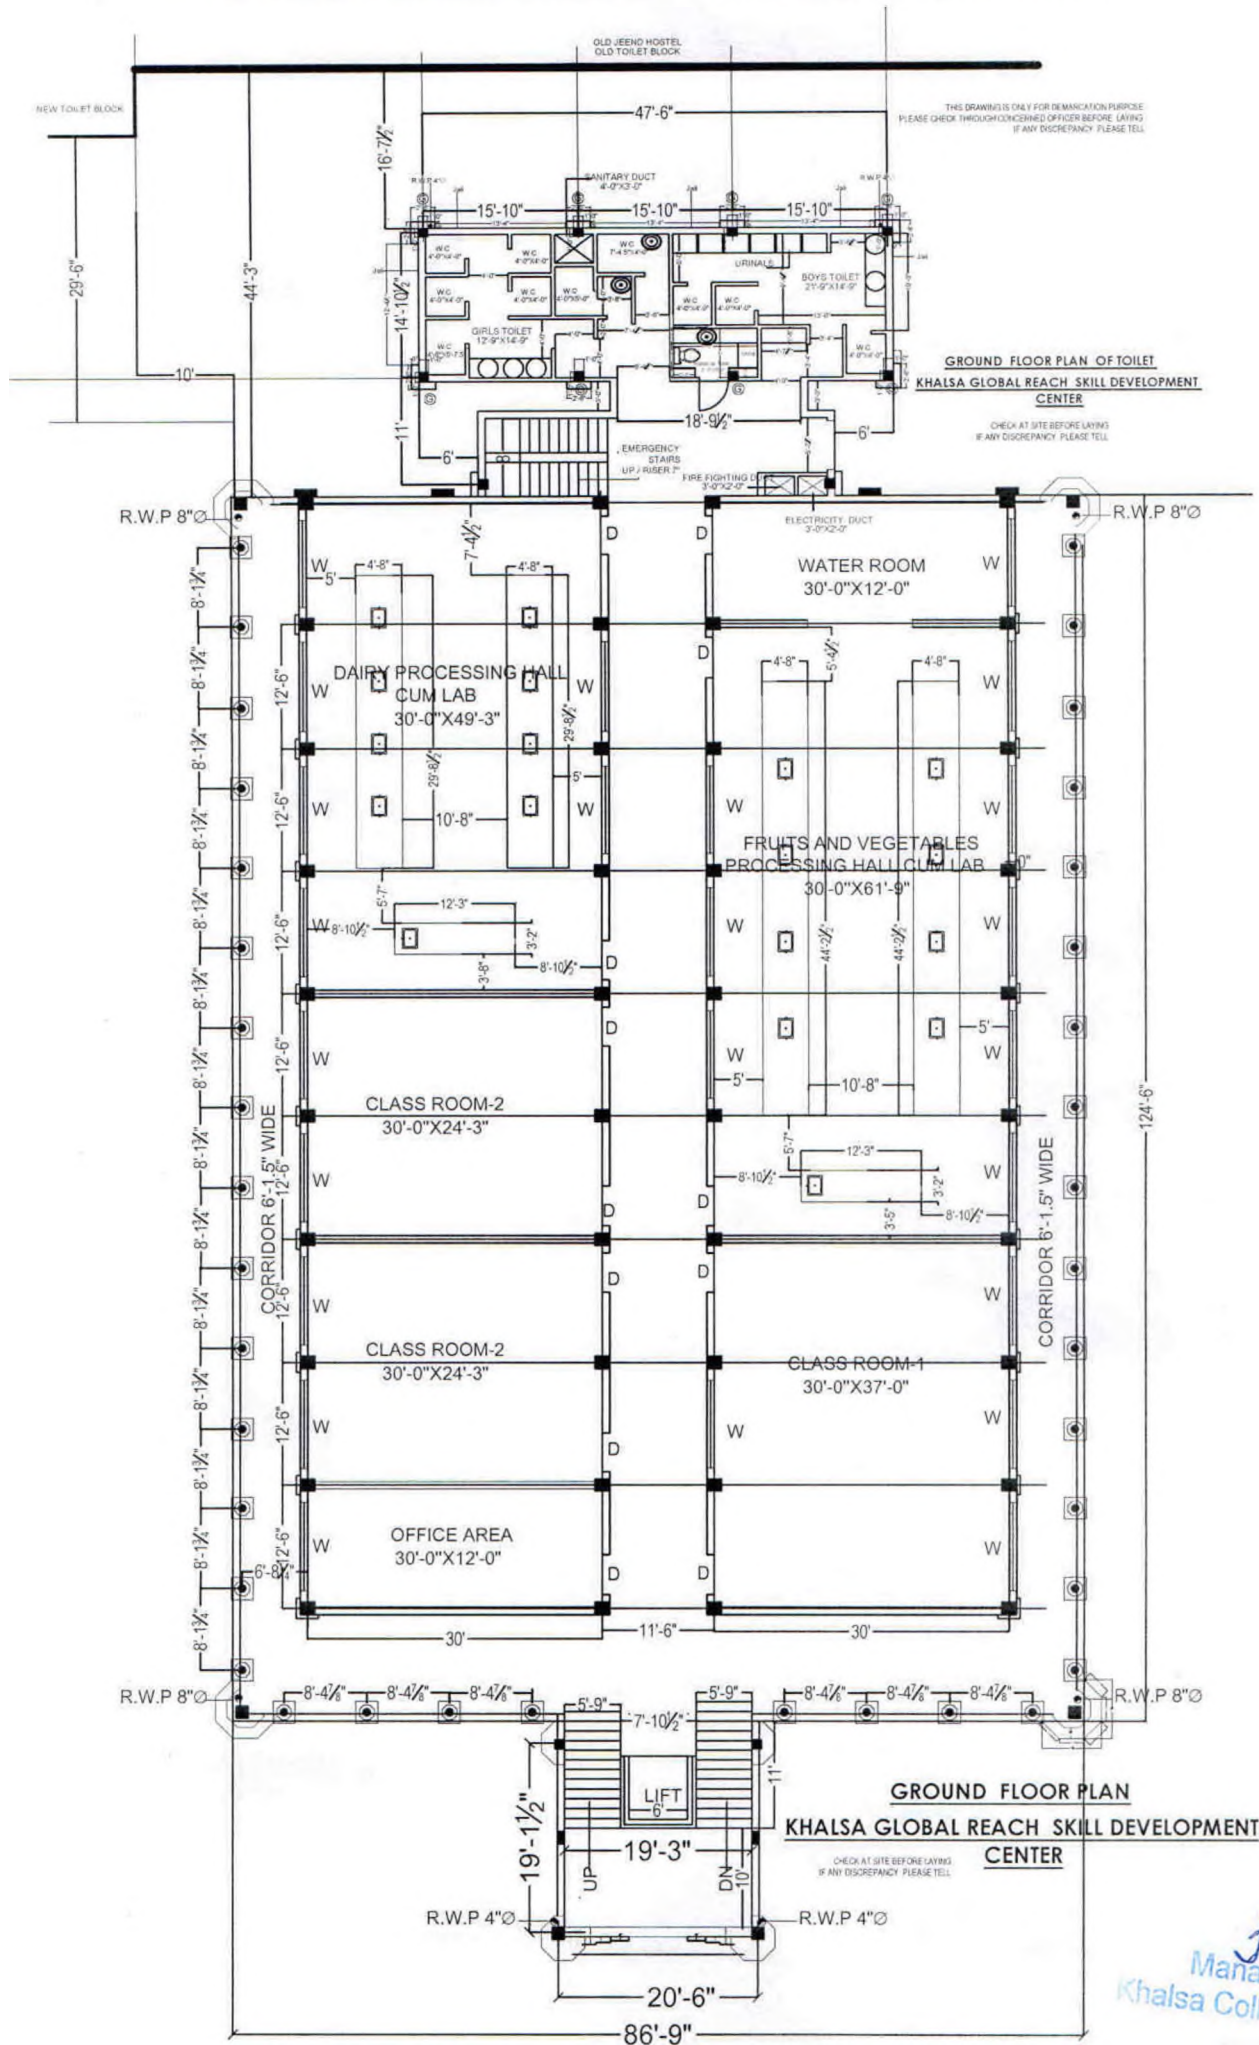

*Manager (Projects),  
 Khalsa College, Amritsar.*

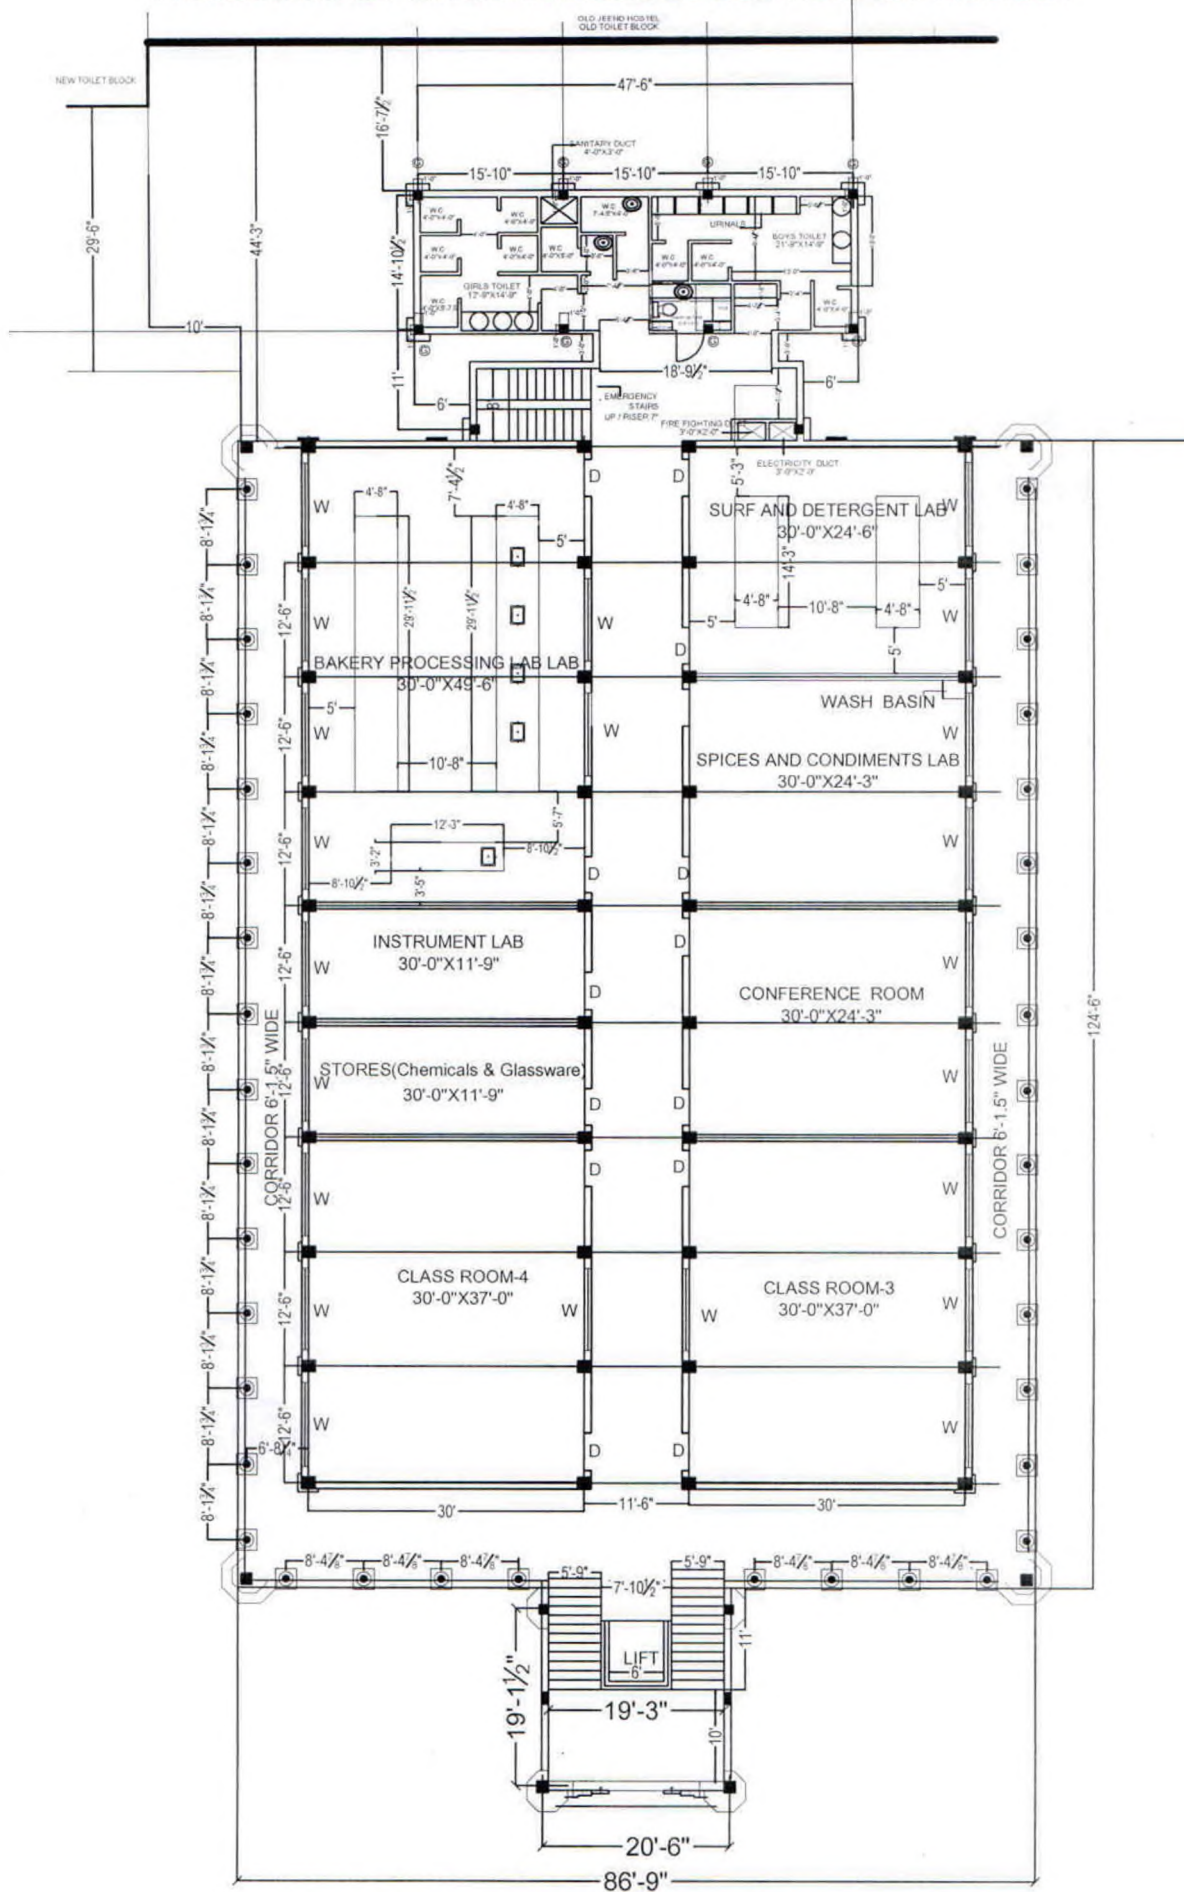


FIRST FLOOR PLAN AREA = 12596.97 SQ.FT  
 KHALSA GLOBAL REACH SKILL DEVELOPMENT  
 CENTER

PRODUCED BY AN AUTODESK EDUCATIONAL PRODUCT


Manager (Projects),  
 Khalsa College, Amritsar.



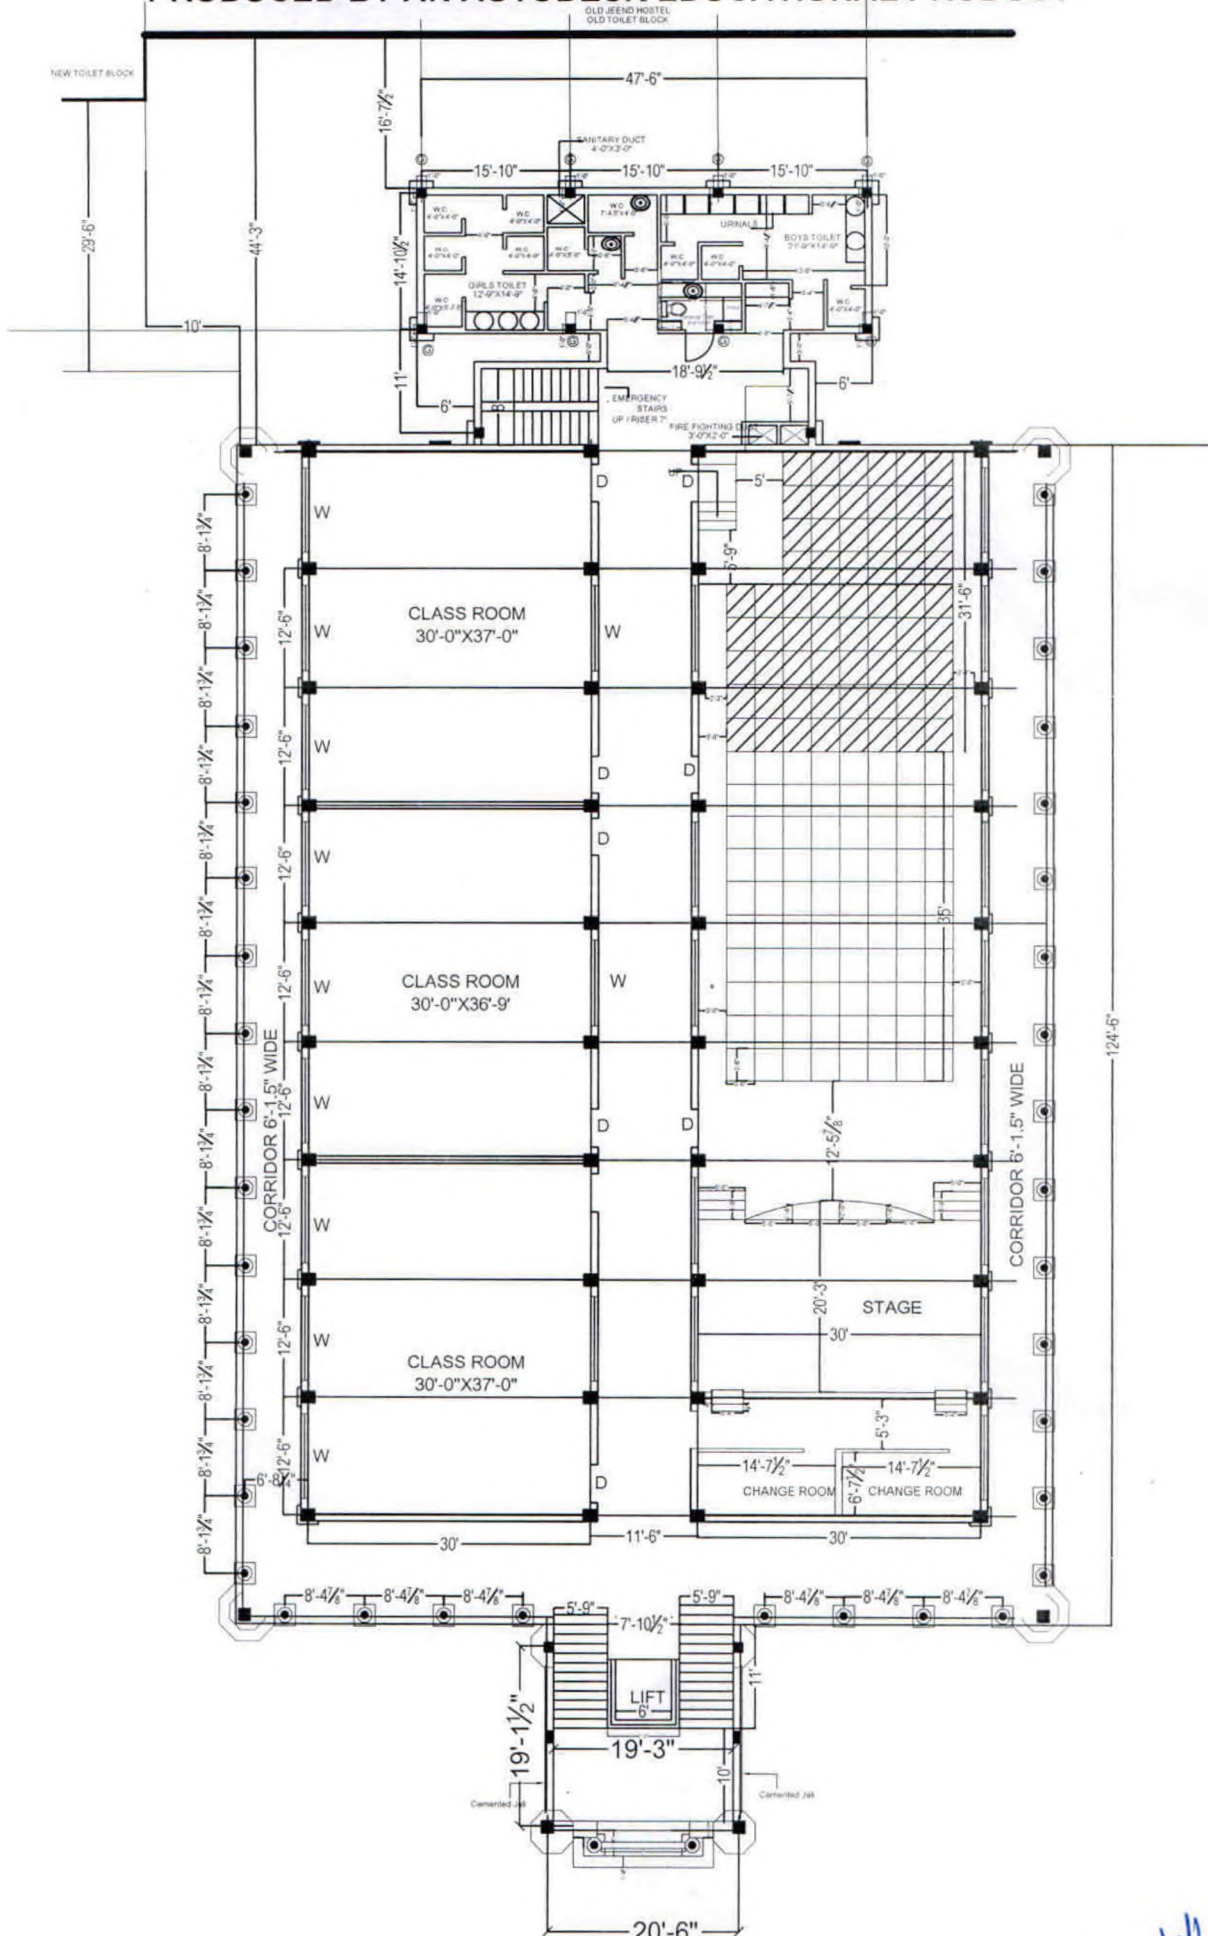

**THIRD FLOOR PLAN**  
**KHALSA GLOBAL REACH SKILL DEVELOPMENT**  
**CENTER**

Manager (Projects),  
 Khalsa College, Amritsar.

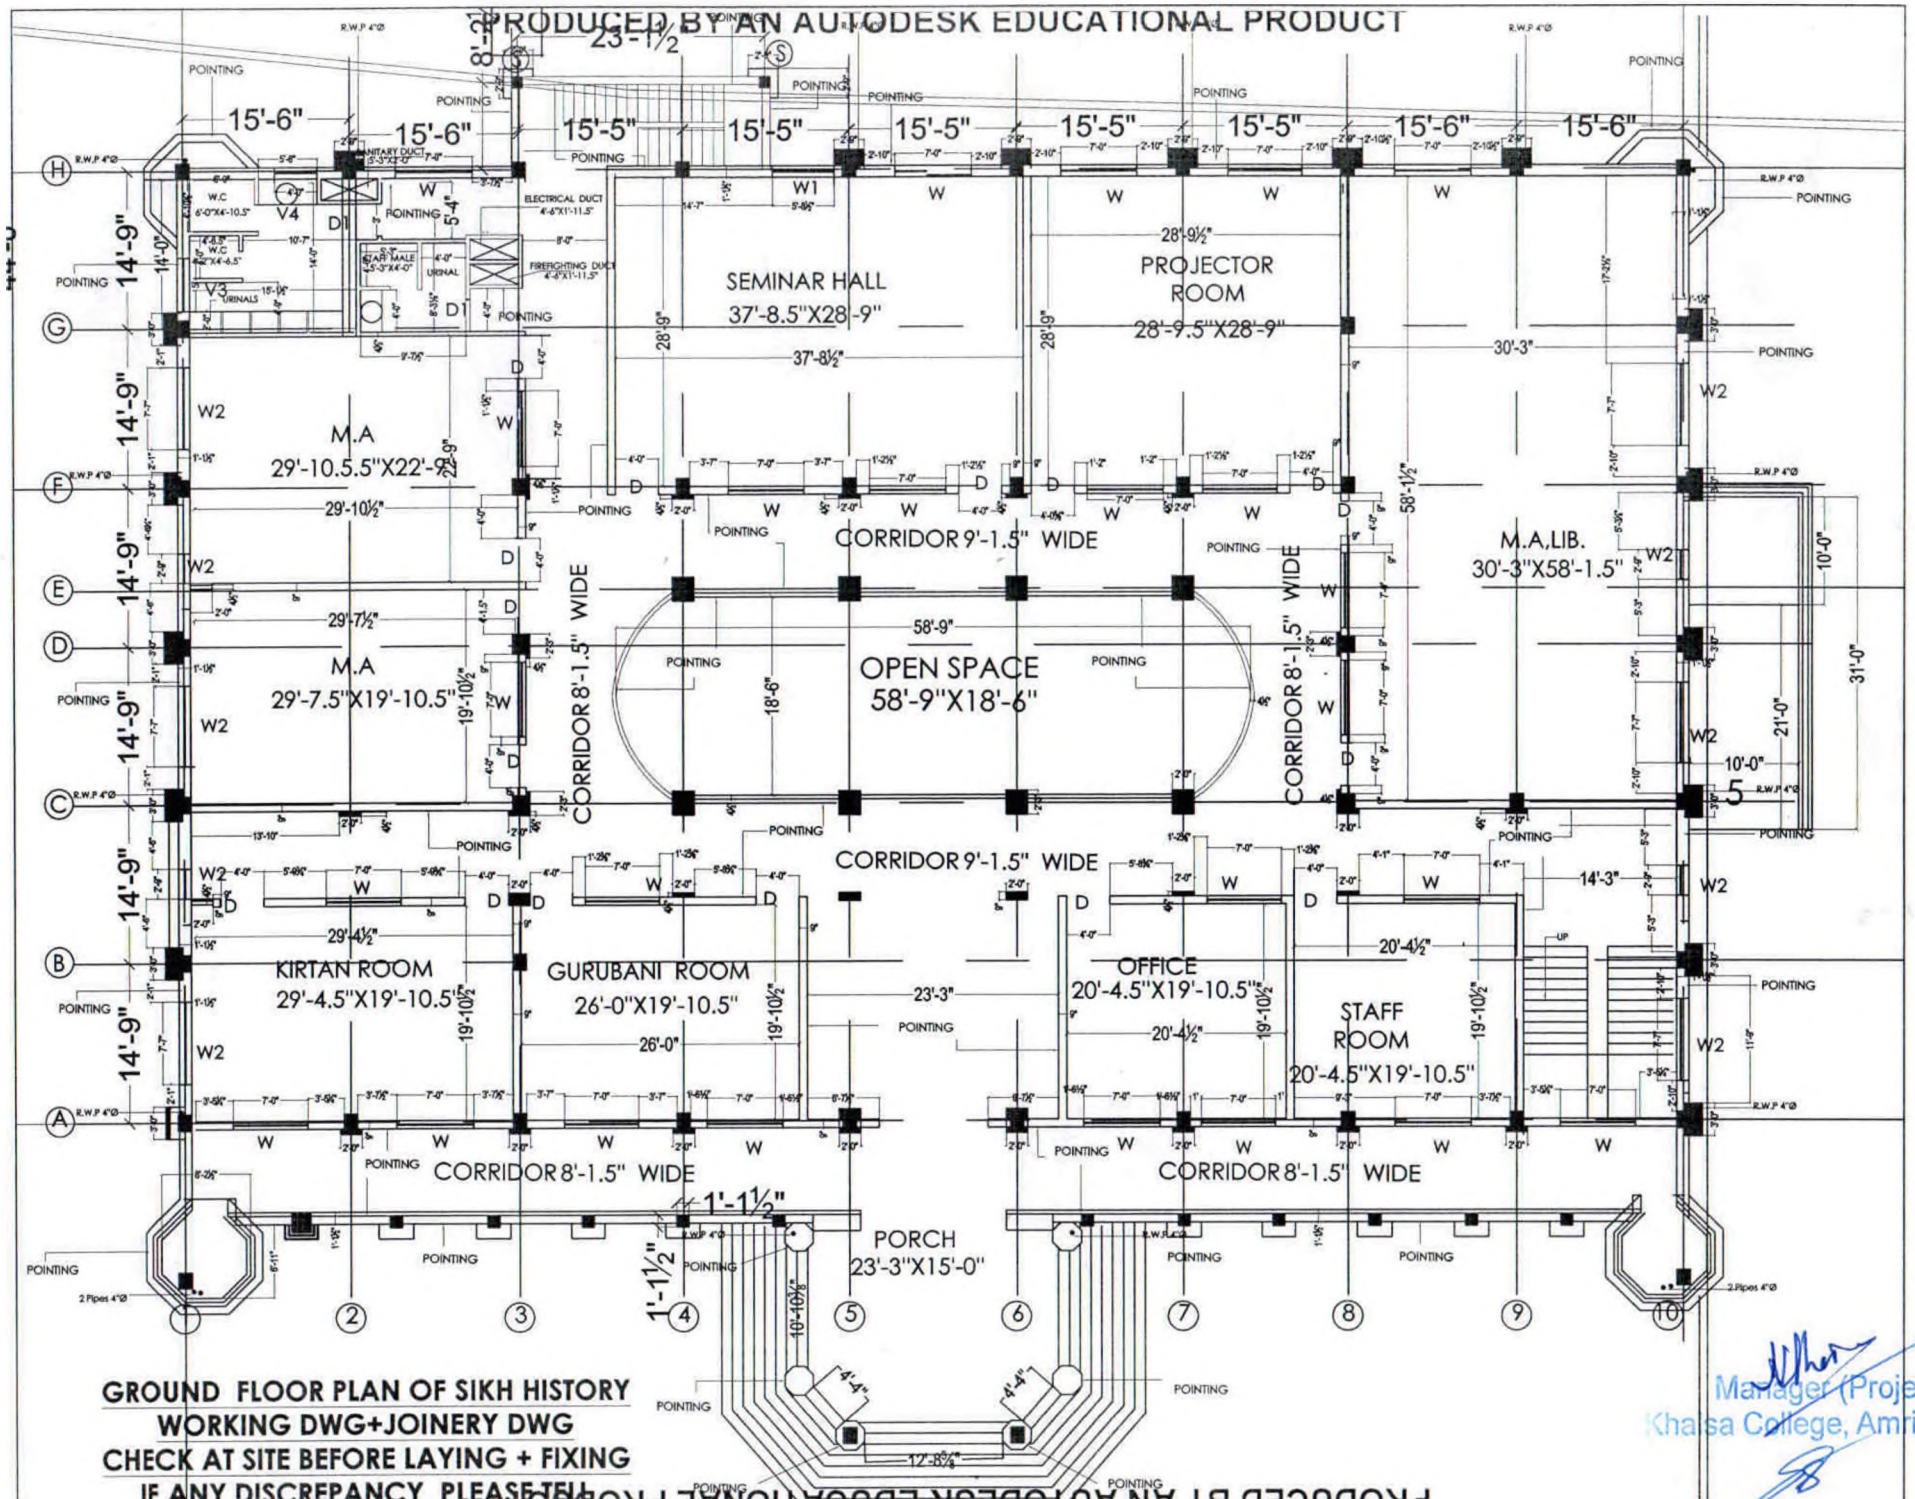




ROAD

*Manpreet*  
Manager (Projects),  
Khalsa College, Amritsar.

PRODUCED BY AN AUTODESK EDUCATIONAL PRODUCT

PRODUCED BY AN AUTODESK EDUCATIONAL PRODUCT

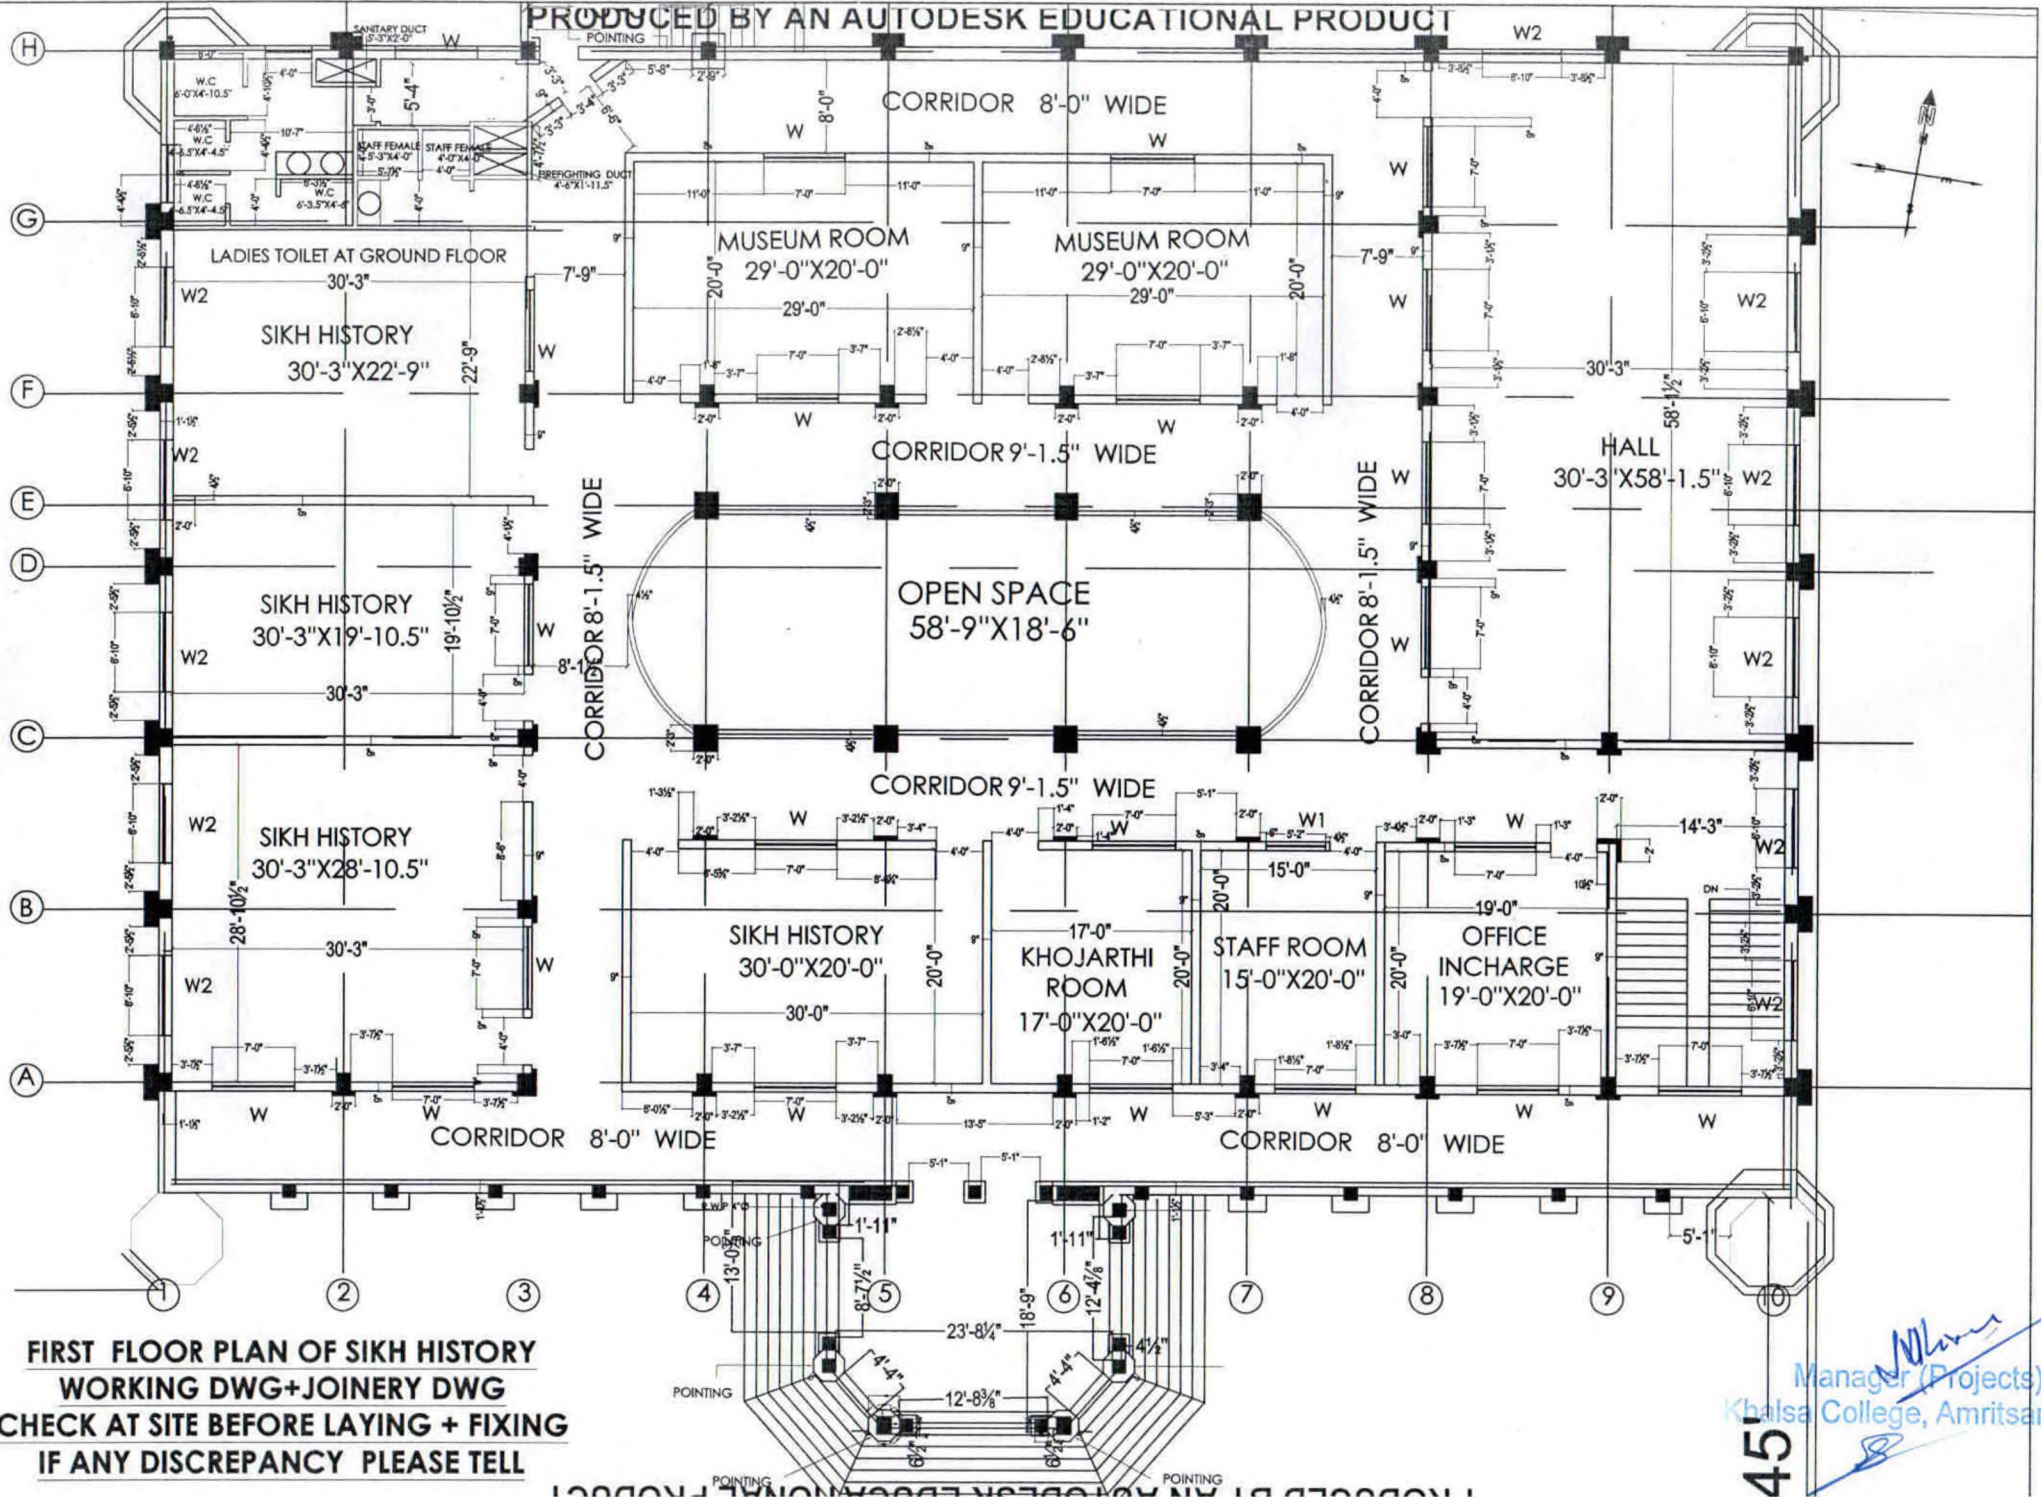

PRODUCED BY AMERICAN EDUCATIONAL PRODUCTS

Manager (Projects),  
Khalsa College, Amritsar.

45